


**CALIX ODC200**  
STAND ALONE FOOTPRINT

B547806-12

Drawing	MFG	<p><b><i>Tunnel Mill Polymer, Inc.</i></b></p> <p>103 Main St. Po Box 23 Alden, IA 50006 Phone: 515.859.7629 Fax: 515.859.7706 Email: Sales@tunnelmill.com Website: Tunnelmill.com</p>
A.11.M.G.1.2040.A Calix-ODC 200		
Drawn By	Cabinet	
Marcela Hoversten	stand alone	
Date	Foundation	
04/04/13	B547806-12	
Checked By	Vault	
Brian Day	U487248	
Date	Please check tunnelmill.com for the latest version of this drawing and for downloads in other drawing formats.	
00/00/00		
Revision		
A		
Revision Date		
00/00/00		
Page		
1 OF 8		

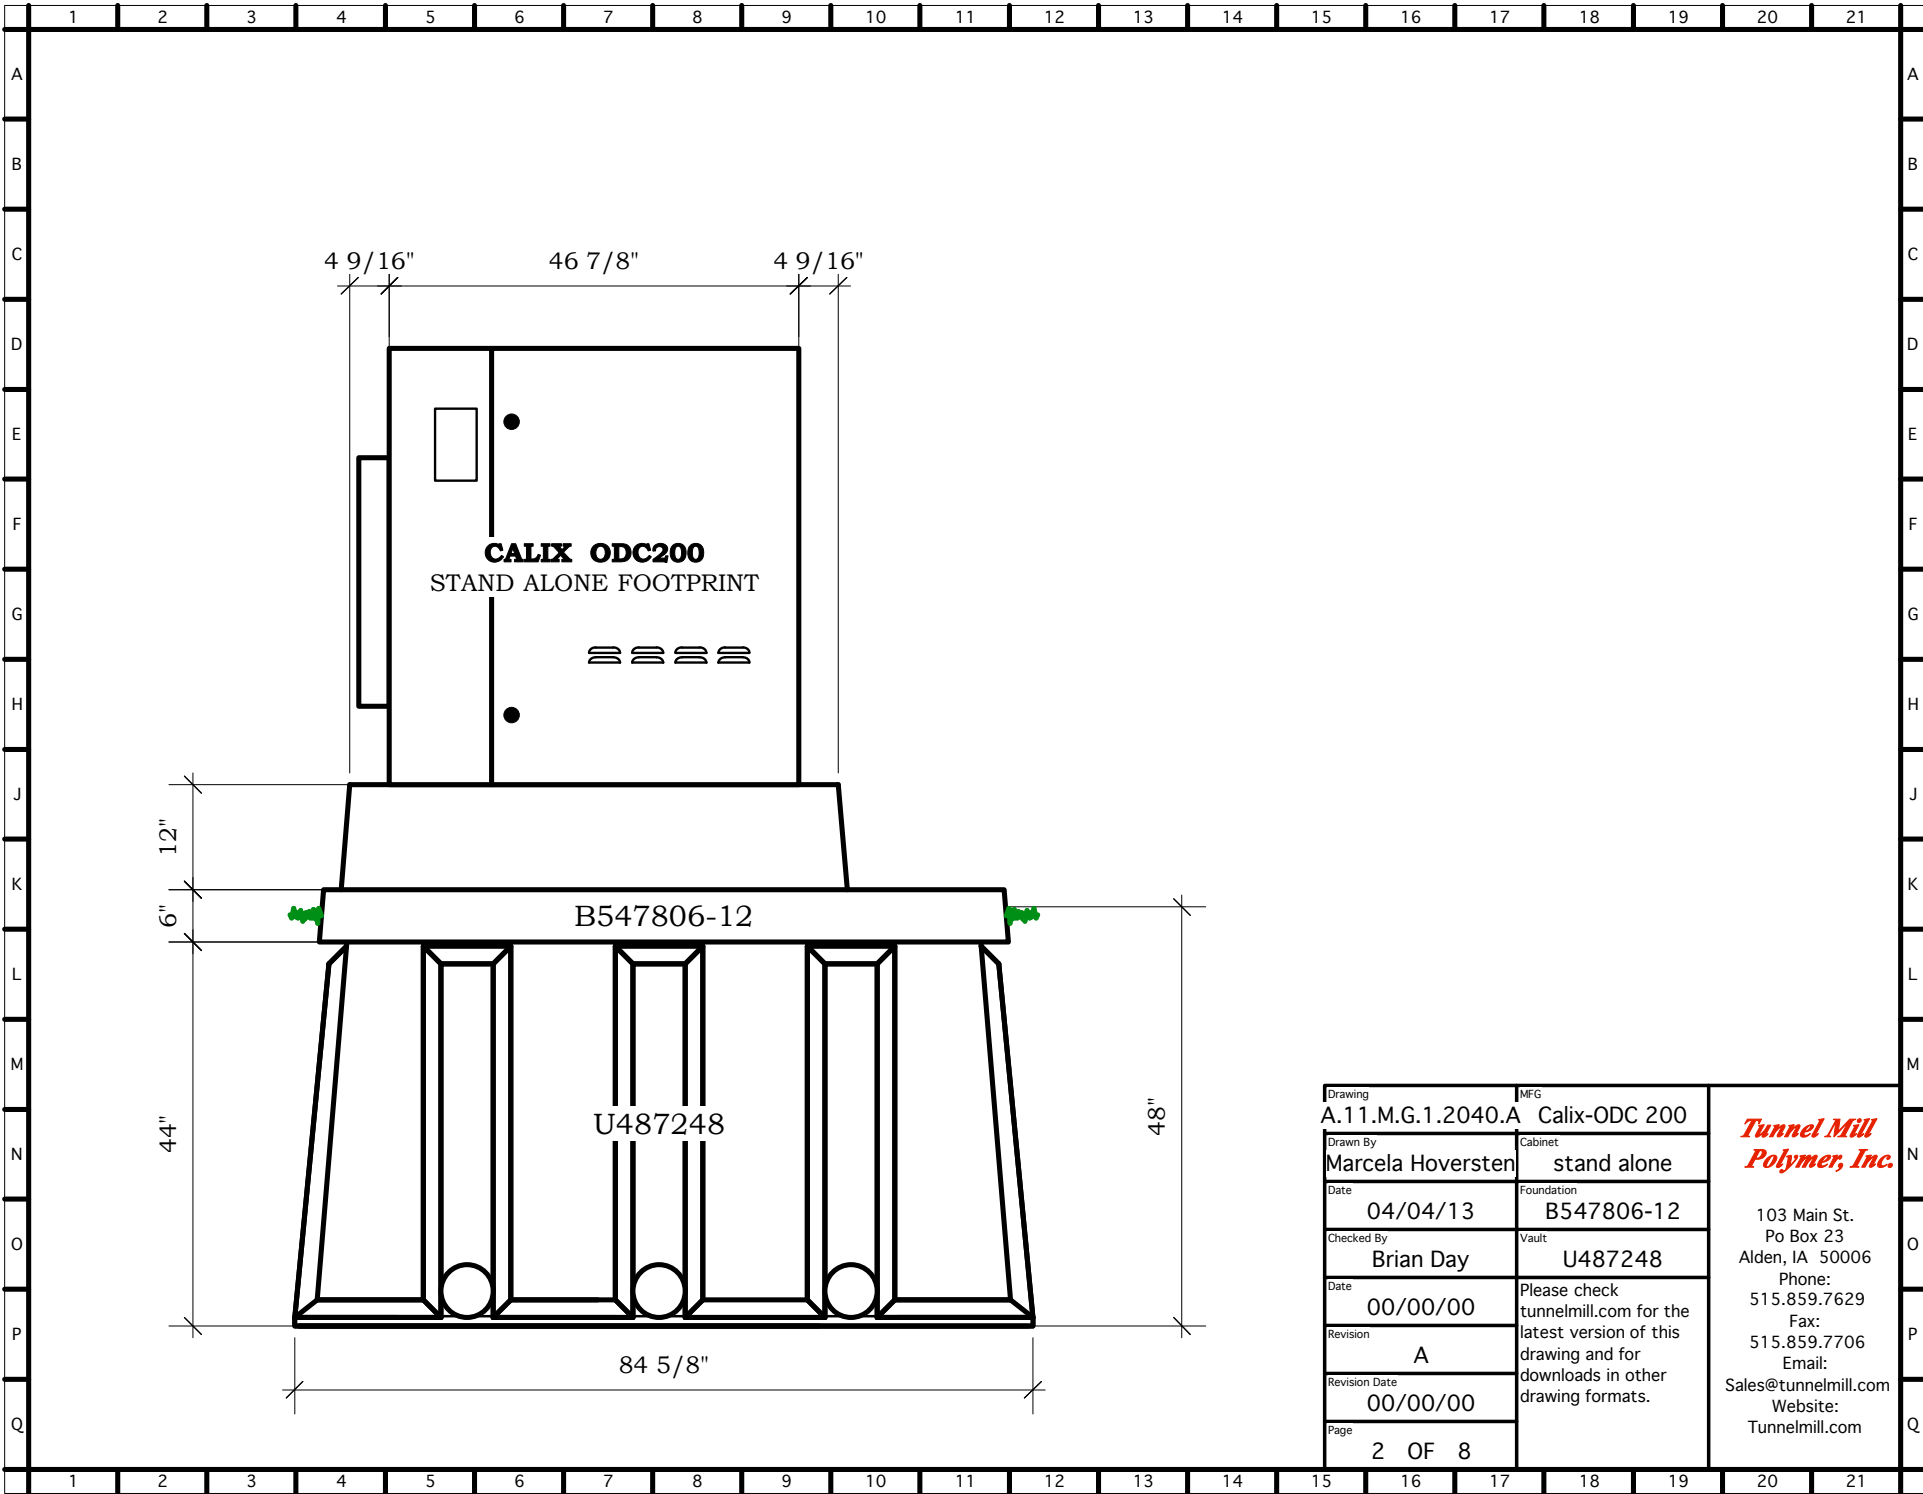

**CALIX ODC200**  
STAND ALONE FOOTPRINT


B547806-12

U487248

Drawing	MFG
A.11.M.G.1.2040.A	Calix-ODC 200
Drawn By	Cabinet
Marcela Hoversten	stand alone
Date	Foundation
04/04/13	B547806-12
Checked By	Vault
Brian Day	U487248
Date	Please check tunnelmill.com for the latest version of this drawing and for downloads in other drawing formats.
00/00/00	
Revision	
A	
Revision Date	Sales@tunnelmill.com Website: Tunnelmill.com
00/00/00	
Page	
2 OF 8	

***Tunnel Mill  
Polymer, Inc.***


103 Main St.  
Po Box 23  
Alden, IA 50006  
Phone:  
515.859.7629  
Fax:  
515.859.7706  
Email:  
Sales@tunnelmill.com  
Website:  
Tunnelmill.com

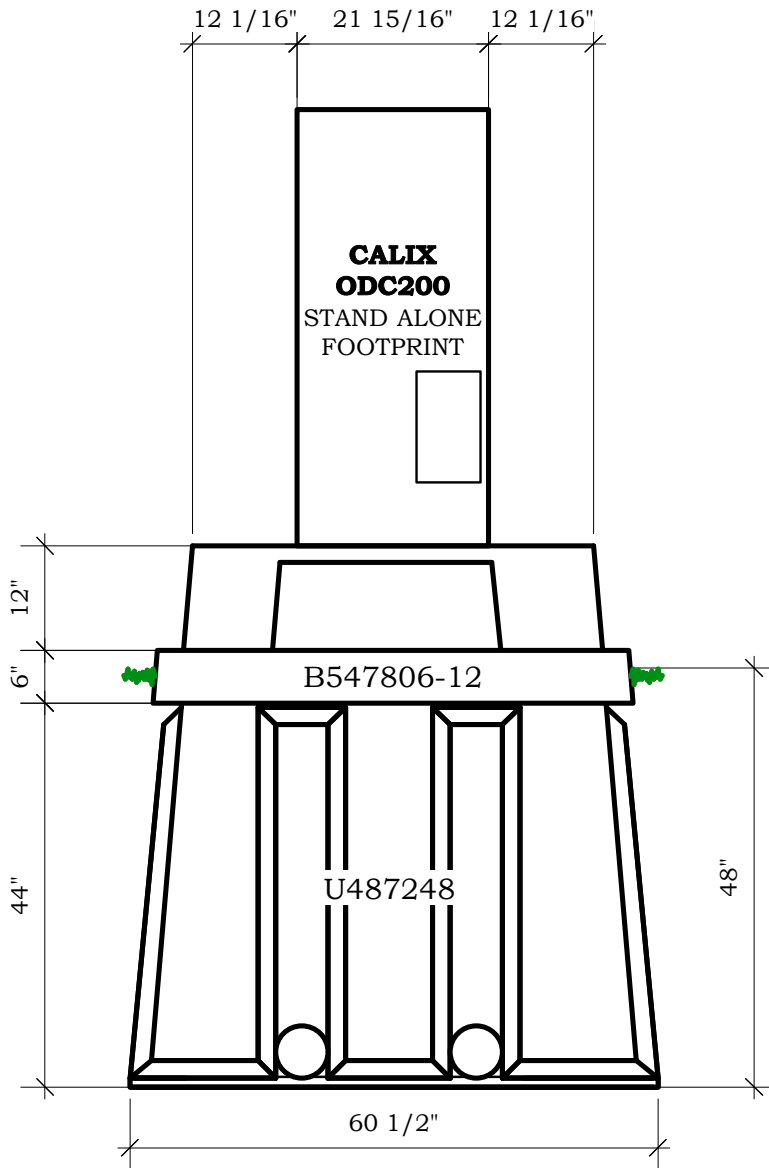

Drawing	MFG
A.11.M.G.1.2040.A	Calix-ODC 200
Drawn By	Cabinet
Marcela Hoversten	stand alone
Date	Foundation
04/04/13	B547806-12
Checked By	Vault
Brian Day	U487248
Date	Please check tunnelmill.com for the latest version of this drawing and for downloads in other drawing formats.
Revision	
00/00/00	
A	
Revision Date	
00/00/00	
Page	
3 OF 8	

***Tunnel Mill  
Polymer, Inc.***

103 Main St.  
 Po Box 23  
 Alden, IA 50006  
 Phone:  
 515.859.7629  
 Fax:  
 515.859.7706  
 Email:  
 Sales@tunnelmill.com  
 Website:  
 Tunnelmill.com

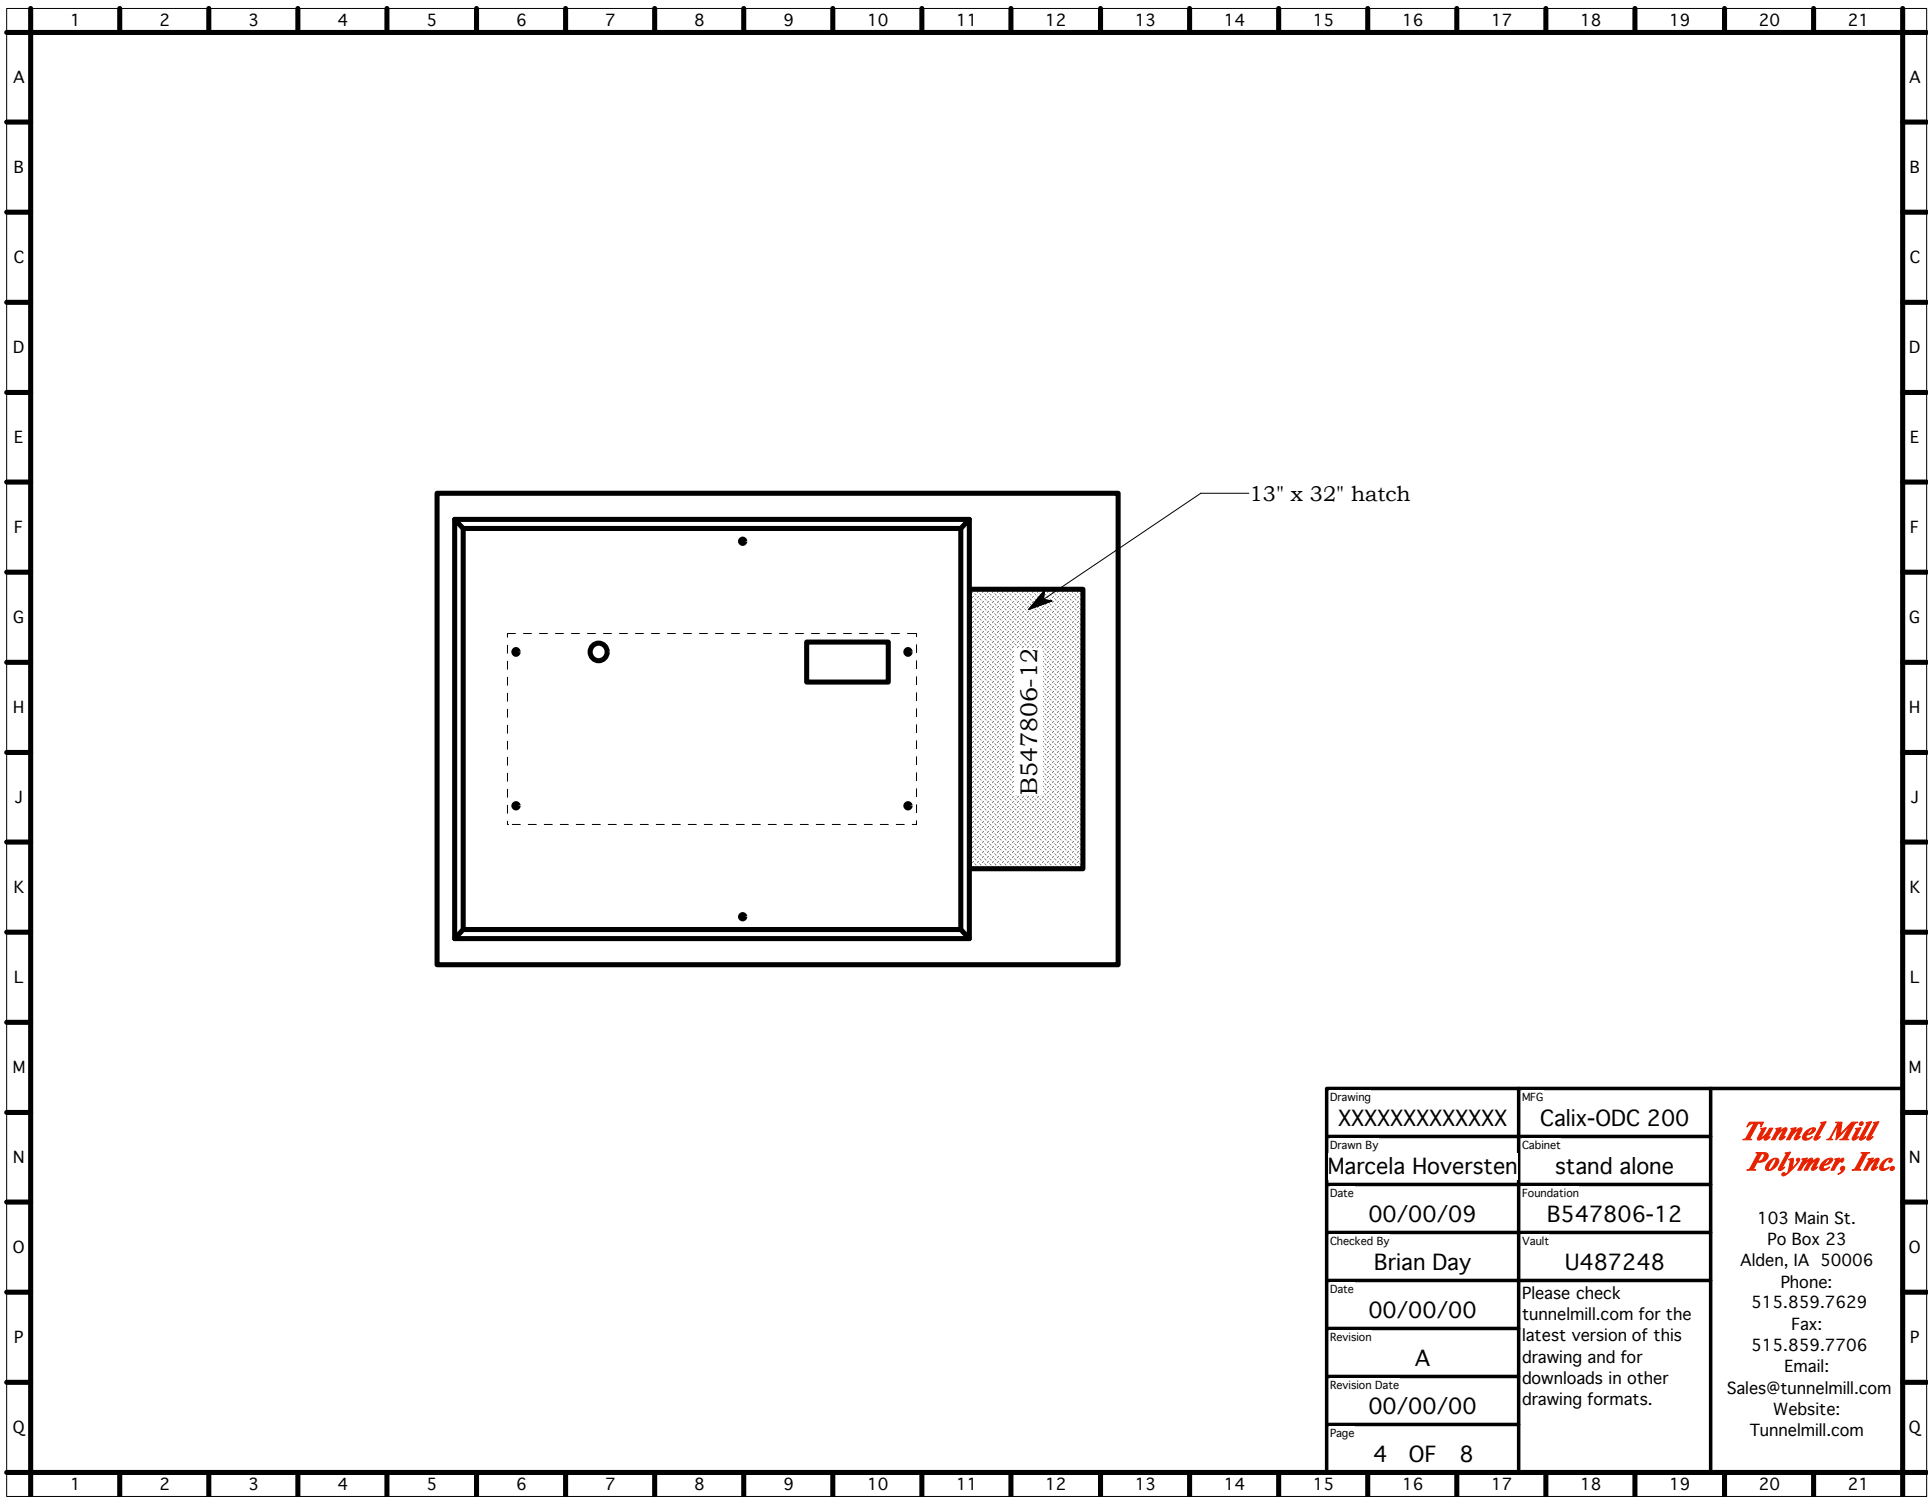

Drawing	XXXXXXXXXXXXX	MFG	Calix-ODC 200
Drawn By	Marcela Hoversten	Cabinet	stand alone
Date	00/00/09	Foundation	B547806-12
Checked By	Brian Day	Vault	U487248
Date	00/00/00	Please check tunnelmill.com for the latest version of this drawing and for downloads in other drawing formats.	
Revision	A		
Revision Date	00/00/00		
Page	4 OF 8		

***Tunnel Mill  
Polymer, Inc.***

103 Main St.  
Po Box 23  
Alden, IA 50006  
Phone:  
515.859.7629  
Fax:  
515.859.7706  
Email:  
Sales@tunnelmill.com  
Website:  
Tunnelmill.com