


Use **P0002**
 (1/4" aluminum cover plate)
 on the top of the foundation.


Drawing	MFG	<i>Tunnel Mill Polymer, Inc.</i> 103 Main St. Po Box 23 Alden, IA 50006 Phone: 515.859.7629 Fax: 515.859.7706 Email: Sales@tunnelmill.com Website: Tunnelmill.com
H.18.W.A.1.2036.B	Emerson	
Drawn By	Cabinet	
Marcela Hoversten	OPFOBD7	
Date	Foundation	
09/20/12	B243620-00	
Checked By	Vault	
Name	NA	
Date	Please check tunnelmill.com for the latest version of this drawing and for downloads in other drawing formats.	
Revision		
B		
Revision Date		
04/17/13		
Page		
1 OF 8		

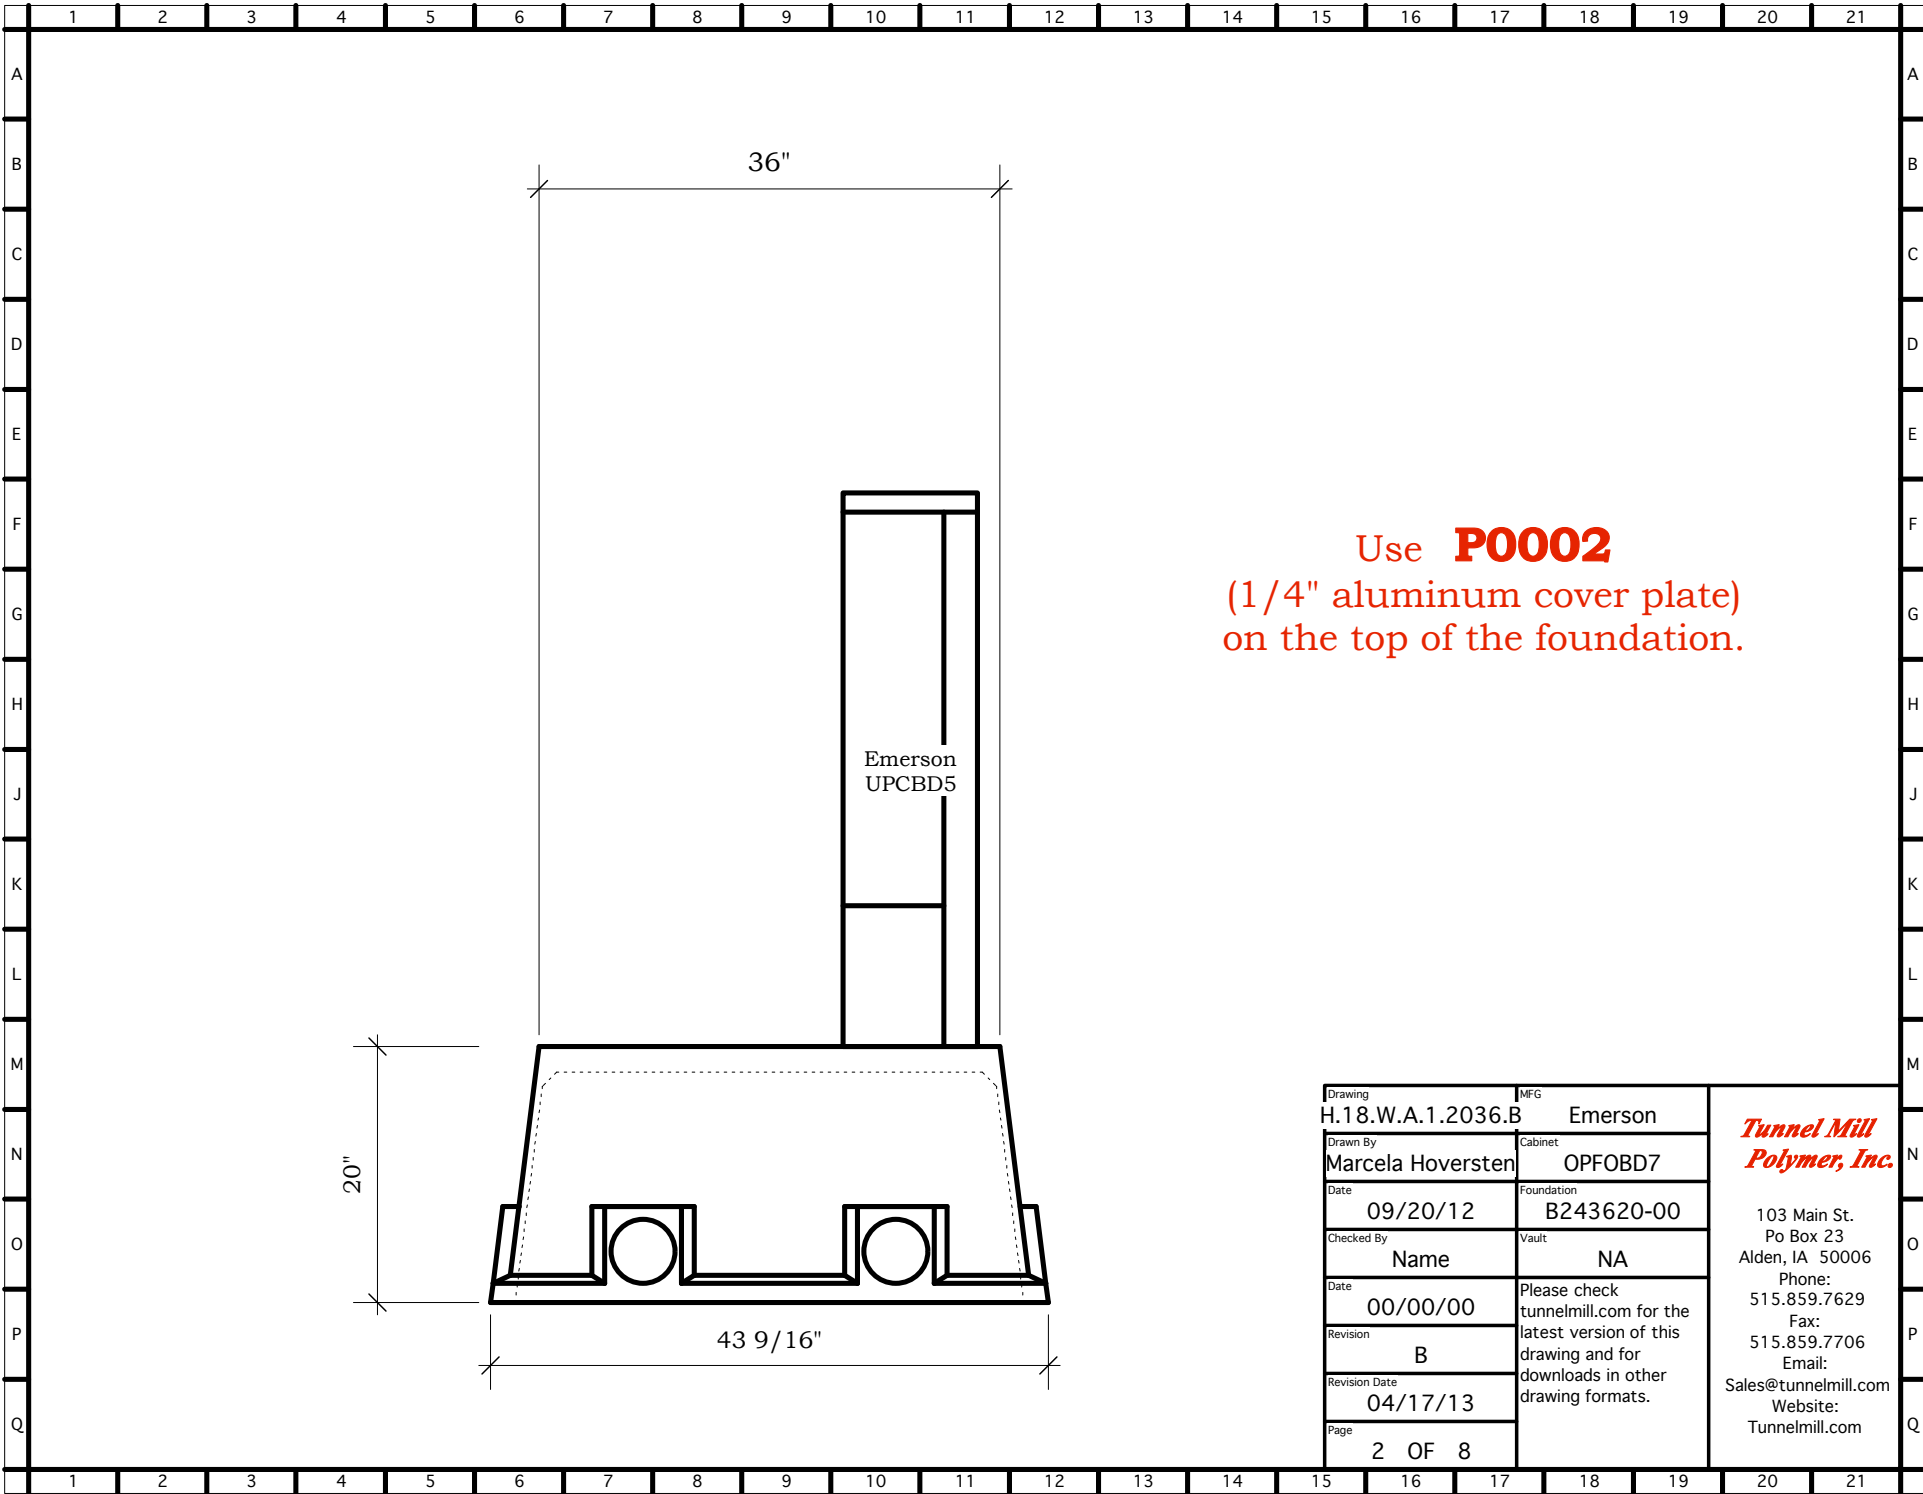

Use **P0002**
 (1/4" aluminum cover plate)
 on the top of the foundation.


Drawing	MFG	Emerson
H.18.W.A.1.2036.B	Cabinet	
Drawn By	Foundation	B243620-00
Marcela Hoversten	Vault	
Date	Name	NA
09/20/12	Date	Please check tunnelmill.com for the latest version of this drawing and for downloads in other drawing formats.
Checked By	Revision	
Name	Revision Date	
00/00/00	Page	2 OF 8
B		
04/17/13		

***Tunnel Mill
 Polymer, Inc.***
 103 Main St.
 Po Box 23
 Alden, IA 50006
 Phone: 515.859.7629
 Fax: 515.859.7706
 Email: Sales@tunnelmill.com
 Website: Tunnelmill.com

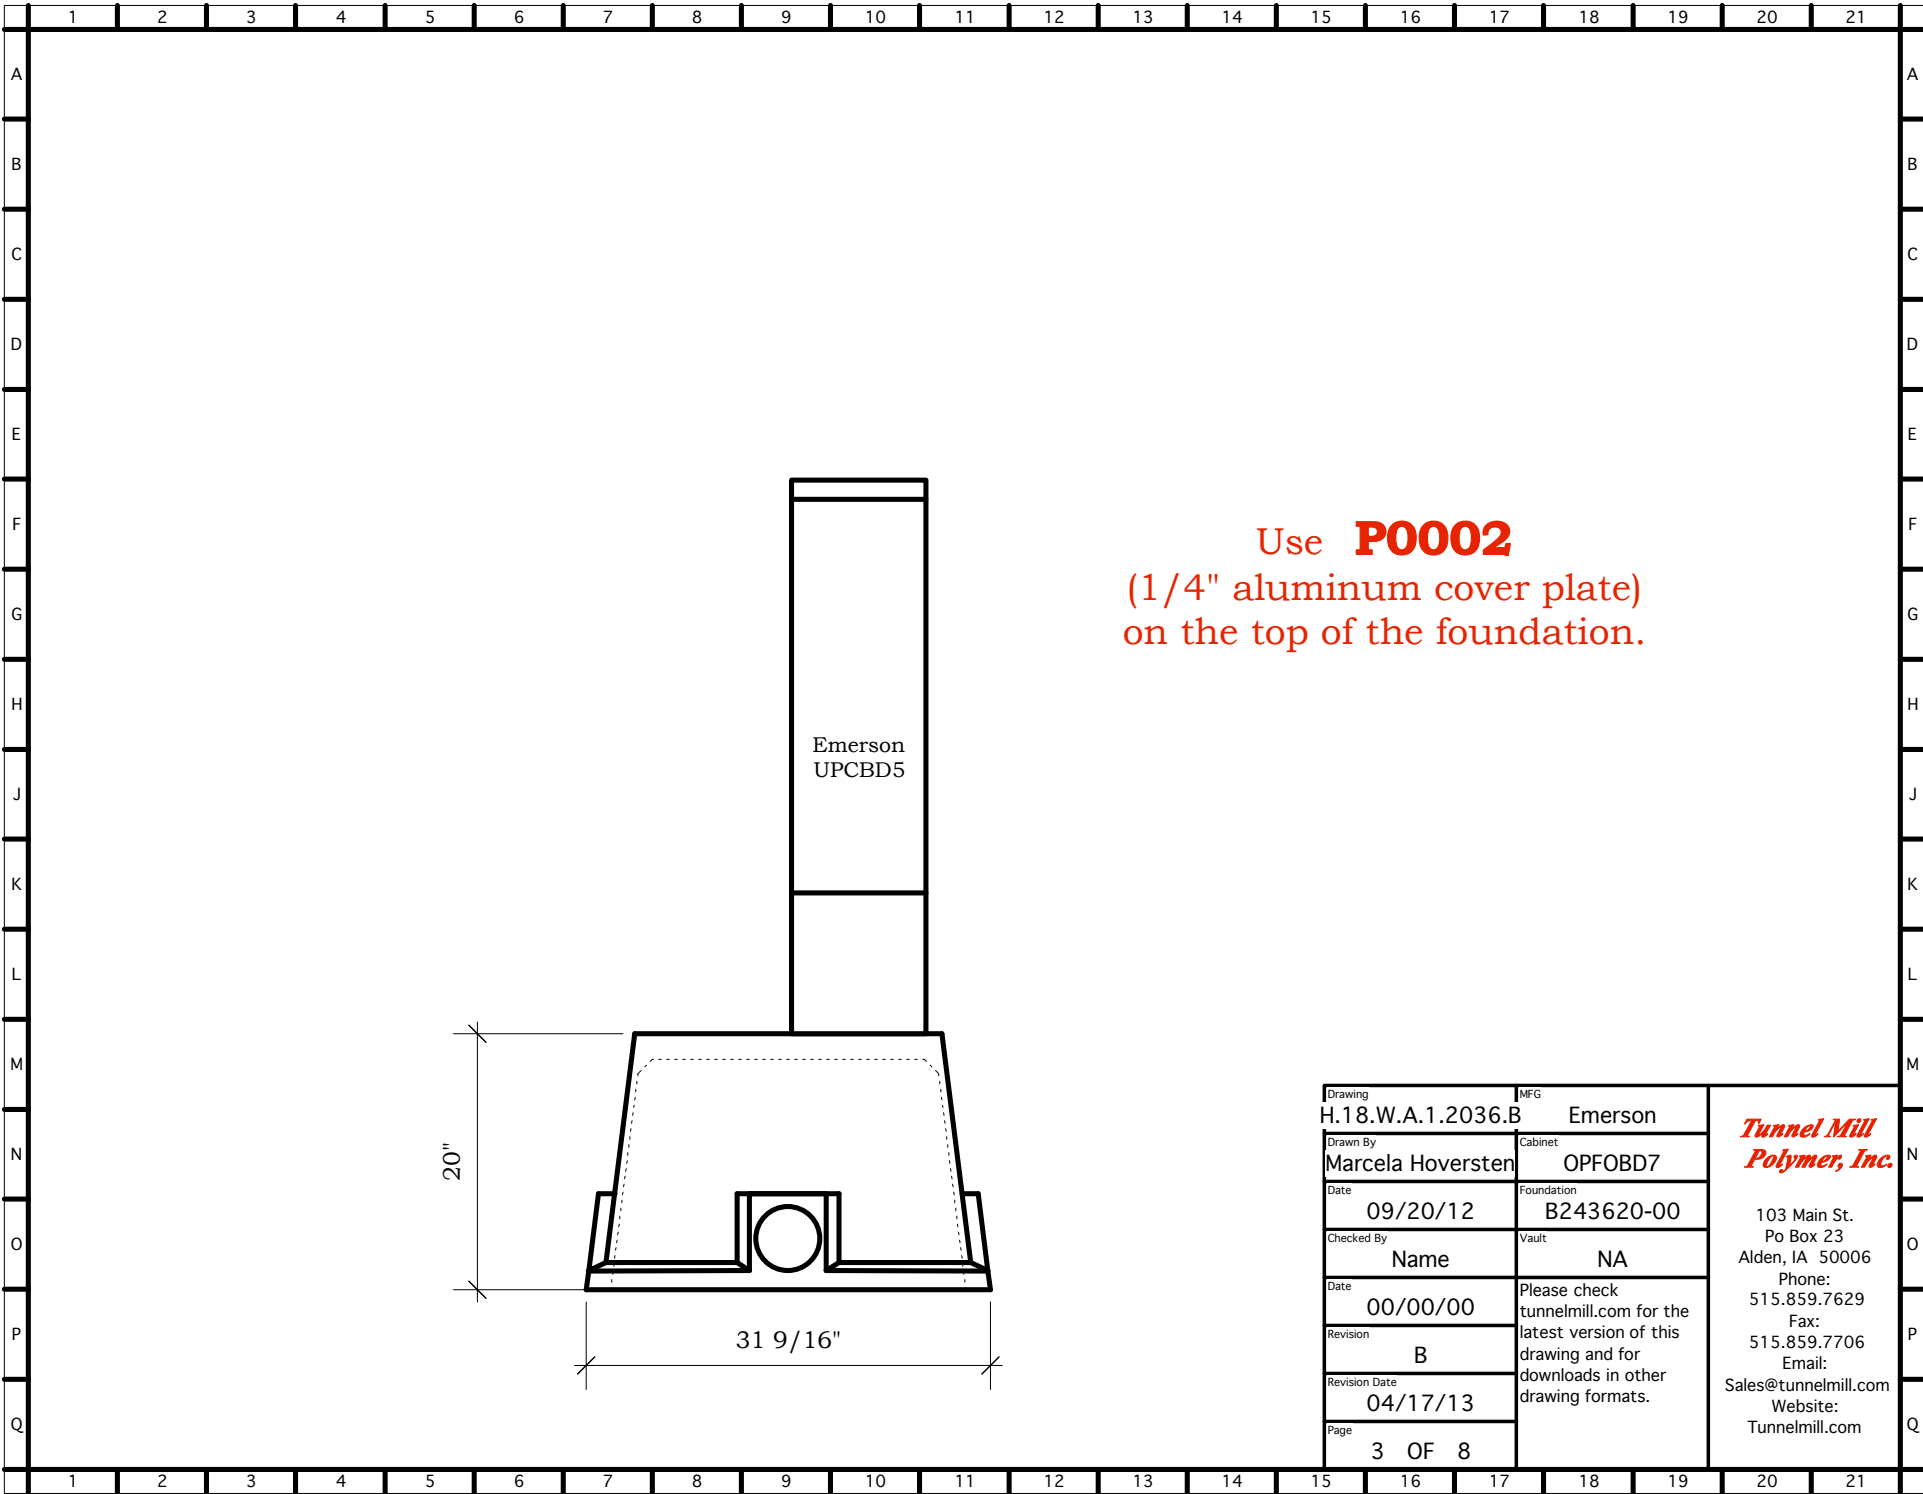

Use **P0002**
 (1/4" aluminum cover plate)
 on the top of the foundation.

Drawing	MFG	<p><i>Tunnel Mill Polymer, Inc.</i></p> <p>103 Main St. Po Box 23 Alden, IA 50006 Phone: 515.859.7629 Fax: 515.859.7706 Email: Sales@tunnelmill.com Website: Tunnelmill.com</p>
H.18.W.A.1.2036.B	Emerson	
Drawn By	Cabinet	
Marcela Hoversten	OPFOBD7	
Date	Foundation	
09/20/12	B243620-00	
Checked By	Vault	
Name	NA	
Date	Please check tunnelmill.com for the latest version of this drawing and for downloads in other drawing formats.	
00/00/00		
Revision		
B		
Revision Date		
04/17/13		
Page		
3 OF 8		

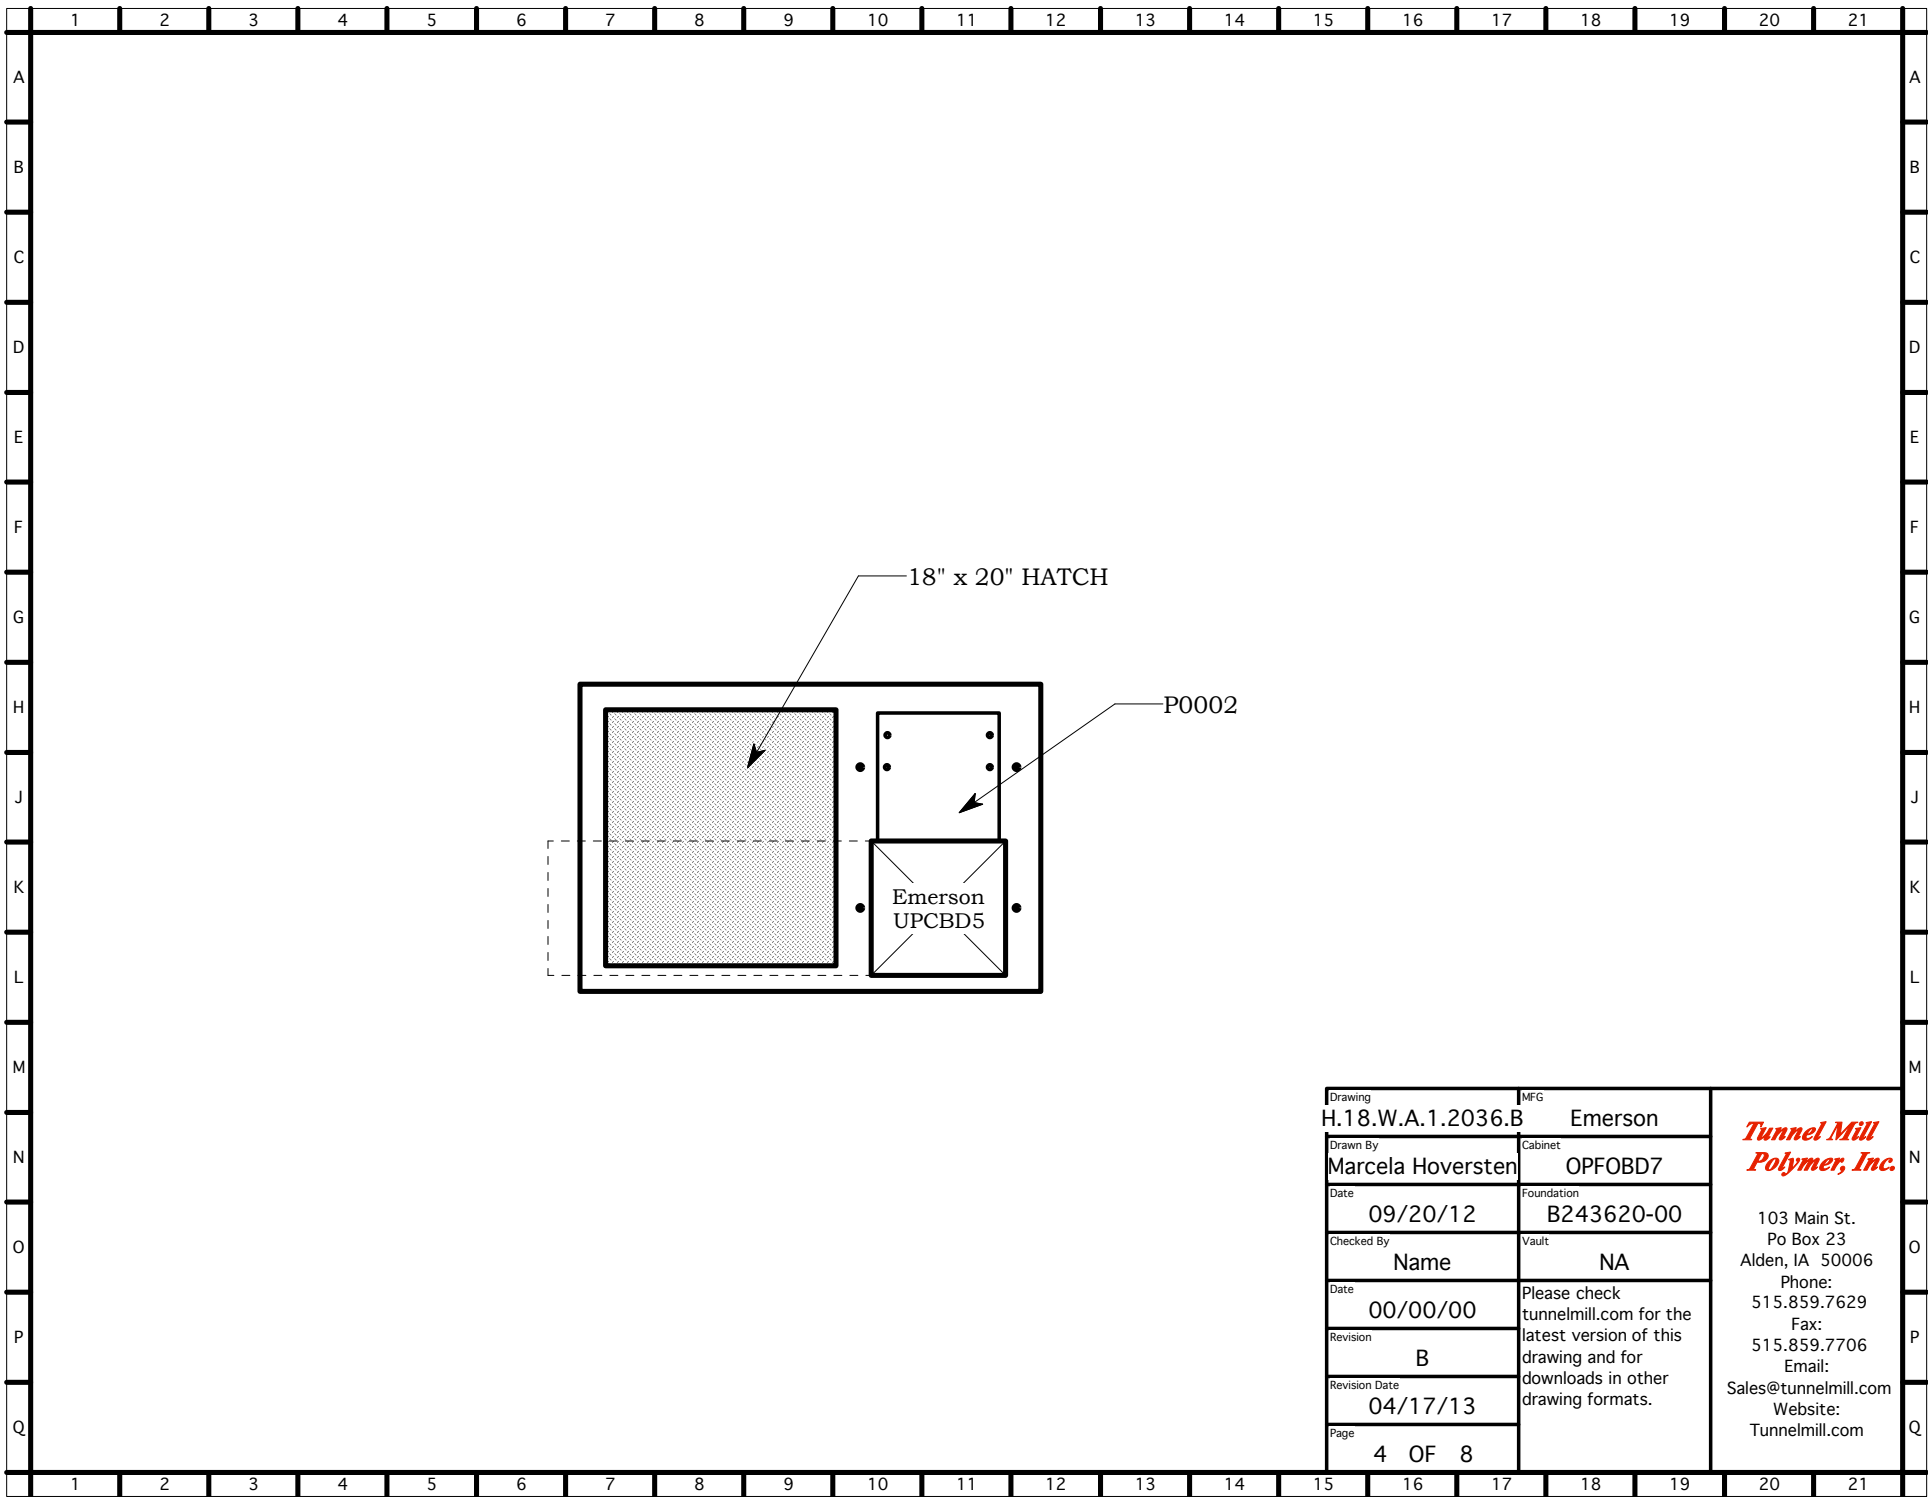

Drawing	MFG	<i>Tunnel Mill Polymer, Inc.</i> 103 Main St. Po Box 23 Alden, IA 50006 Phone: 515.859.7629 Fax: 515.859.7706 Email: Sales@tunnelmill.com Website: Tunnelmill.com
H.18.W.A.1.2036.B	Emerson	
Drawn By	Cabinet	
Marcela Hoversten	OPFOBD7	
Date	Foundation	
09/20/12	B243620-00	
Checked By	Vault	
Name	NA	
Date	Please check tunnelmill.com for the latest version of this drawing and for downloads in other drawing formats.	
00/00/00		
Revision		
B		
Revision Date		
04/17/13		
Page		
4 OF 8		