




Drawing	E.26.E.E.1.454.A	MFG	Goldfield	<i>Tunnel Mill Polymer, Inc.</i> 103 Main St. Po Box 23 Alden, IA 50006 Phone: 515.859.7629 Fax: 515.859.7706 Email: Sales@tunnelmill.com Website: Tunnelmill.com
Drawn By	Marcela Hovers	Cabinet	Multilink 12RU-BE-GM/PM	
Date	02/03/13	Foundation	B365406-24_AP	
Checked By	Brian Day	Vault	U304836	
Date	00/00/00	Please check tunnelmill.com for the latest version of this drawing and for downloads in other drawing formats.		
Revision	A			
Revision Date	00/00/00			
Page	1 OF 8			

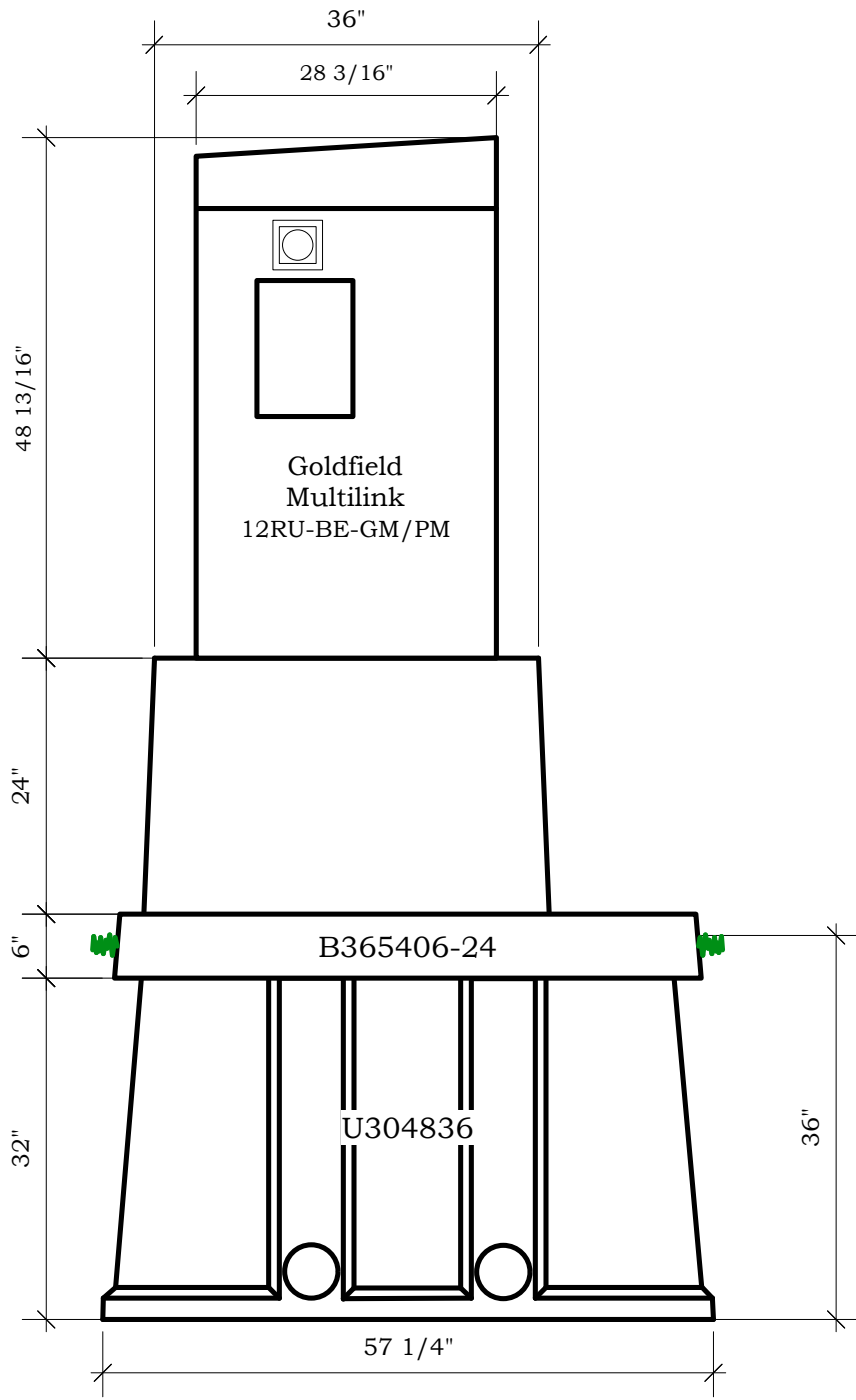

Drawing	E.26.E.E.1.454.A	MFG	Goldfield	<i>Tunnel Mill Polymer, Inc.</i>
Drawn By	Marcela Hovers	Cabinet	Multilink 12RU-BE-GM/PM	
Date	02/03/13	Foundation	B365406-24_AP	103 Main St. Po Box 23 Alden, IA 50006 Phone: 515.859.7629 Fax: 515.859.7706 Email: Sales@tunnelmill.com Website: Tunnelmill.com
Checked By	Brian Day	Vault	U304836	
Date	00/00/00	Please check tunnelmill.com for the latest version of this drawing and for downloads in other drawing formats.		
Revision	A			
Revision Date	00/00/00			
Page	2 OF 8			

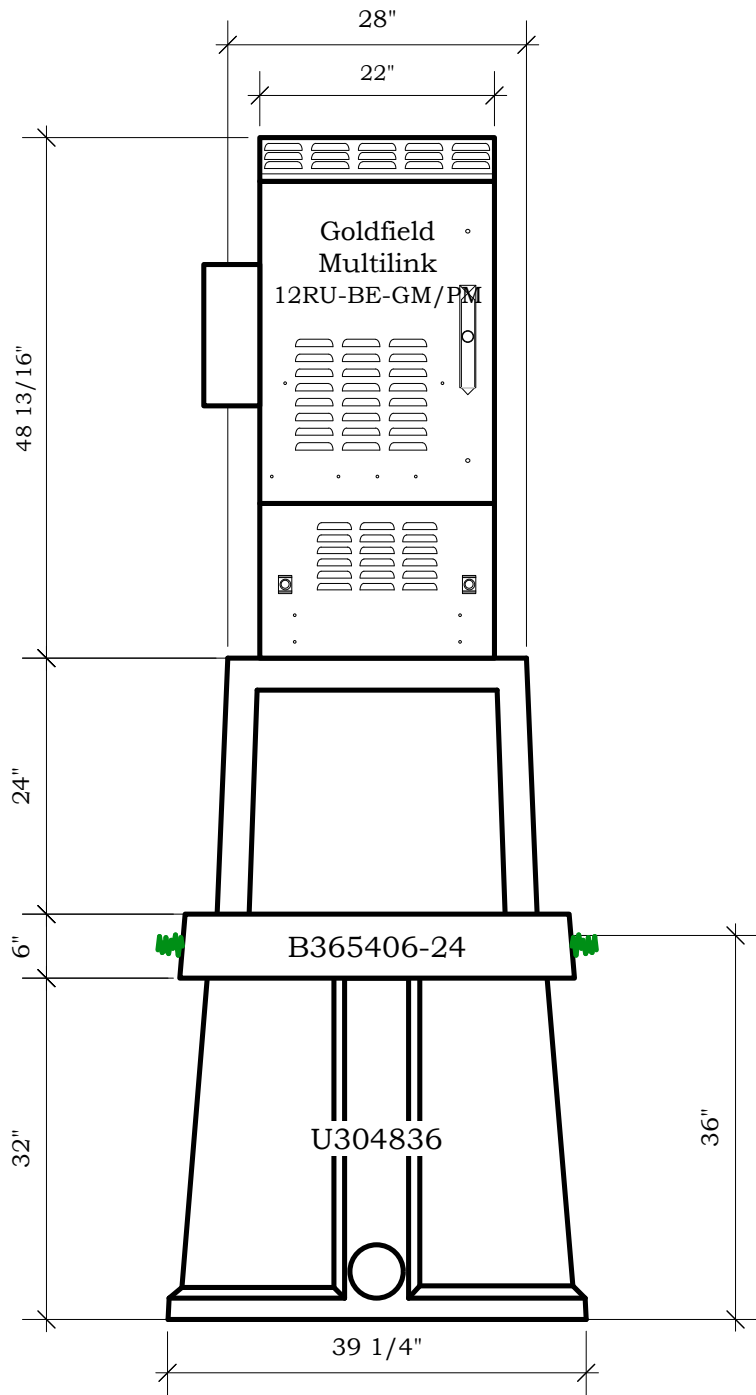

Drawing	E.26.E.E.1.454.A	MFG	Goldfield	<i>Tunnel Mill Polymer, Inc.</i>
Drawn By	Marcela Hovers	Cabinet	Multilink 12RU-BE-GM/PM	
Date	02/03/13	Foundation	B365406-24_AP	103 Main St. Po Box 23 Alden, IA 50006 Phone: 515.859.7629 Fax: 515.859.7706 Email: Sales@tunnelmill.com Website: Tunnelmill.com
Checked By	Brian Day	Vault	U304836	
Date	00/00/00	Please check tunnelmill.com for the latest version of this drawing and for downloads in other drawing formats.		
Revision	A			
Revision Date	00/00/00			
Page	3 OF 8			

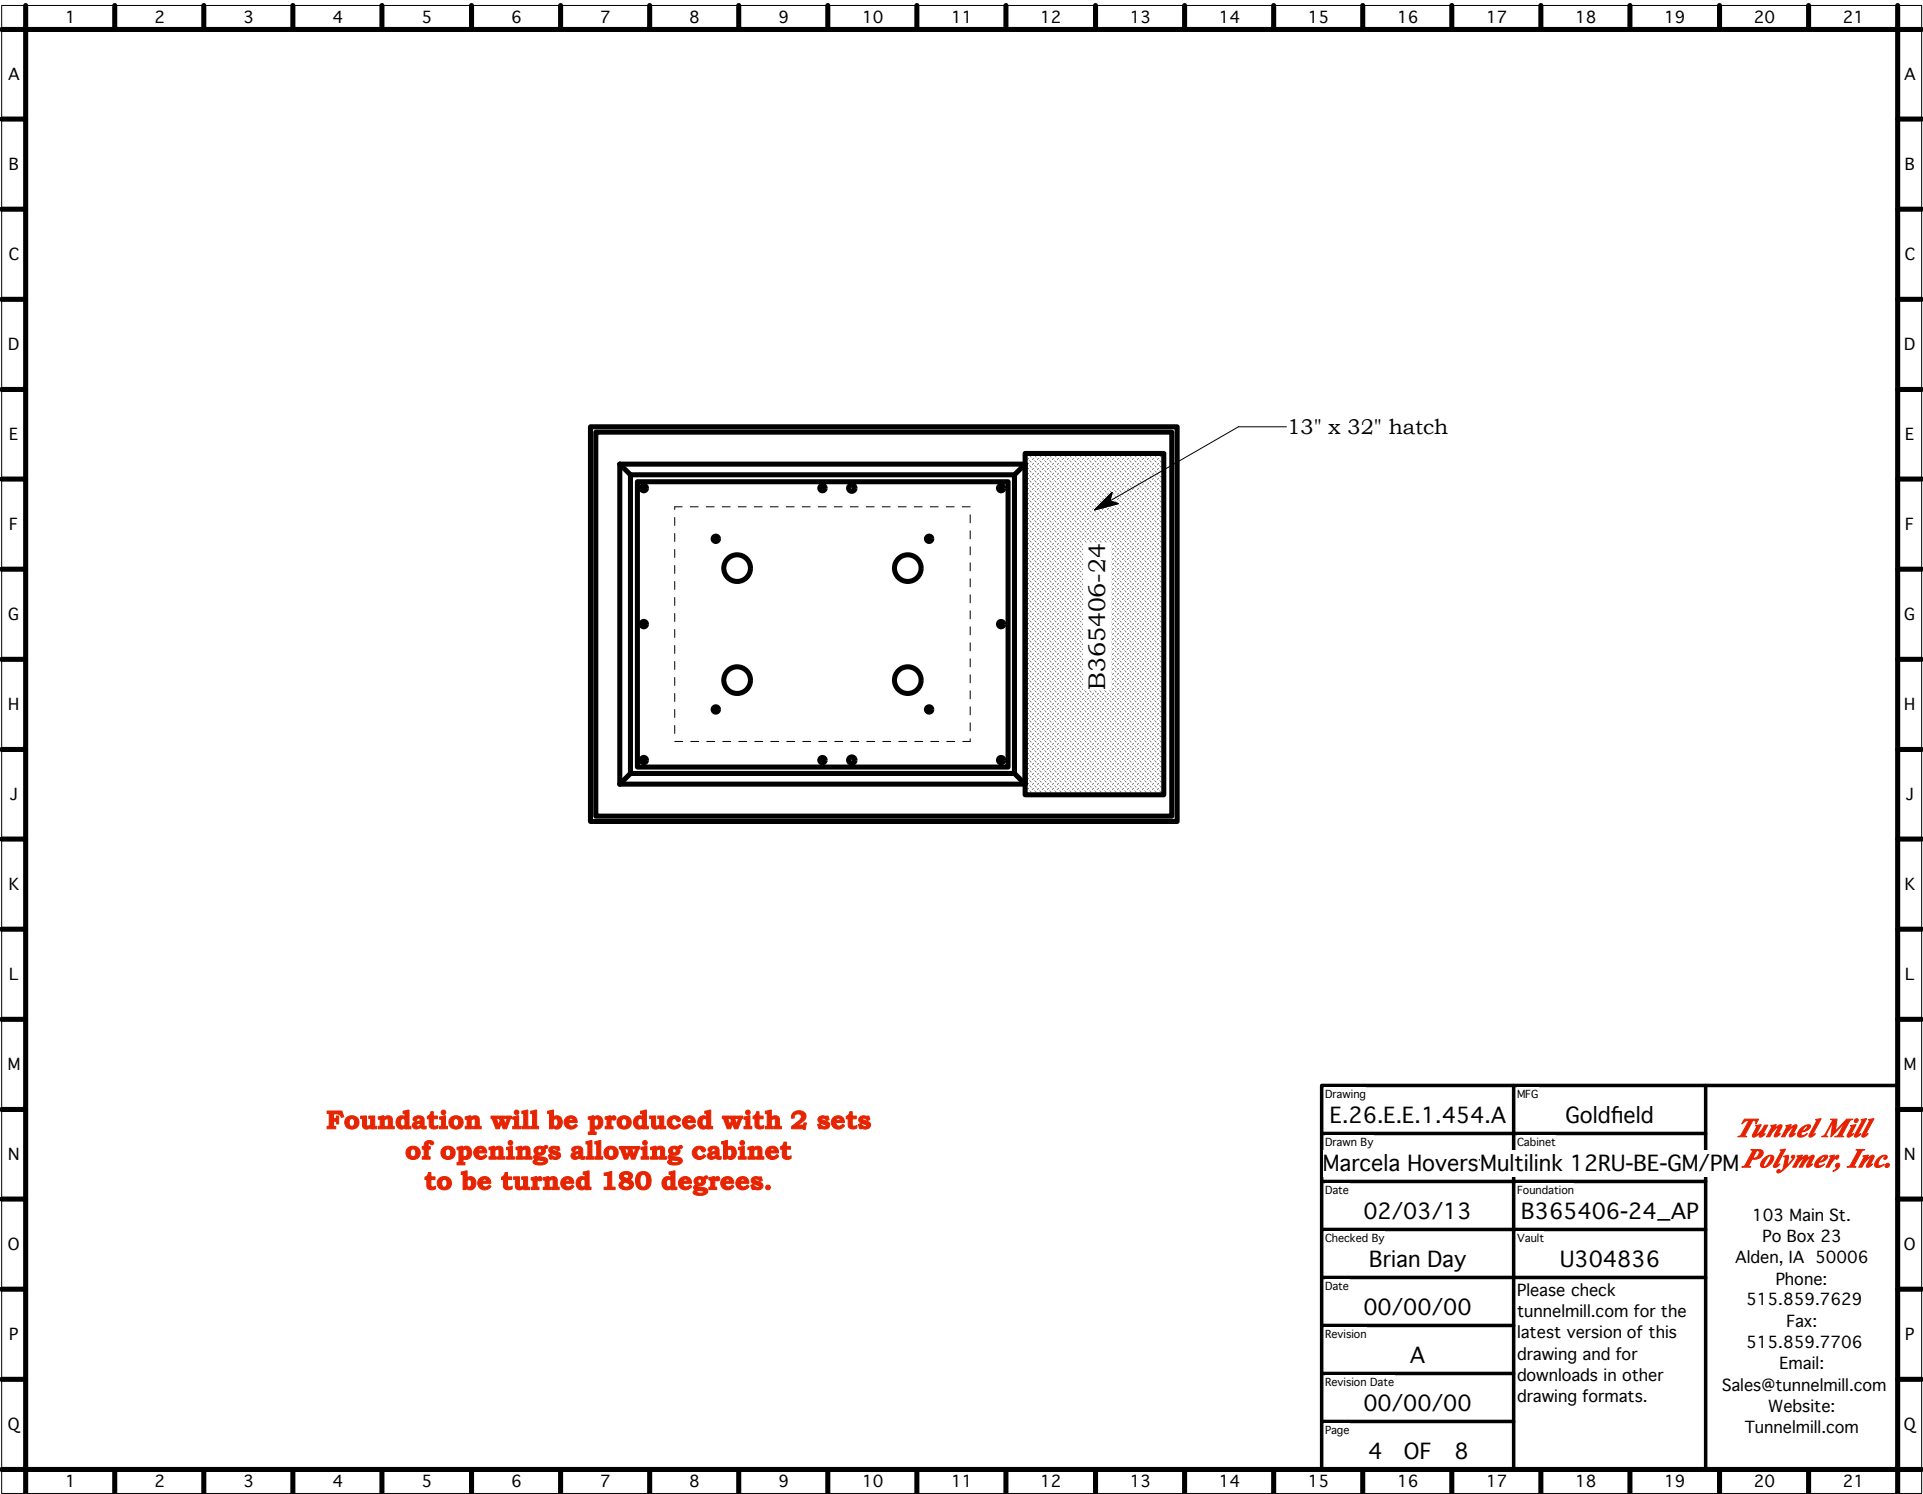

Foundation will be produced with 2 sets of openings allowing cabinet to be turned 180 degrees.

Drawing	E.26.E.E.1.454.A	MFG	Goldfield	<i>Tunnel Mill Polymer, Inc.</i> 103 Main St. Po Box 23 Alden, IA 50006 Phone: 515.859.7629 Fax: 515.859.7706 Email: Sales@tunnelmill.com Website: Tunnelmill.com
Drawn By	Marcela Hovers	Cabinet	Multilink 12RU-BE-GM/PM	
Date	02/03/13	Foundation	B365406-24_AP	
Checked By	Brian Day	Vault	U304836	
Date	00/00/00	Please check tunnelmill.com for the latest version of this drawing and for downloads in other drawing formats.		
Revision	A			
Revision Date	00/00/00			
Page	4 OF 8			