



If using this foundation,  
cabinet will overhang by 1" on two sides

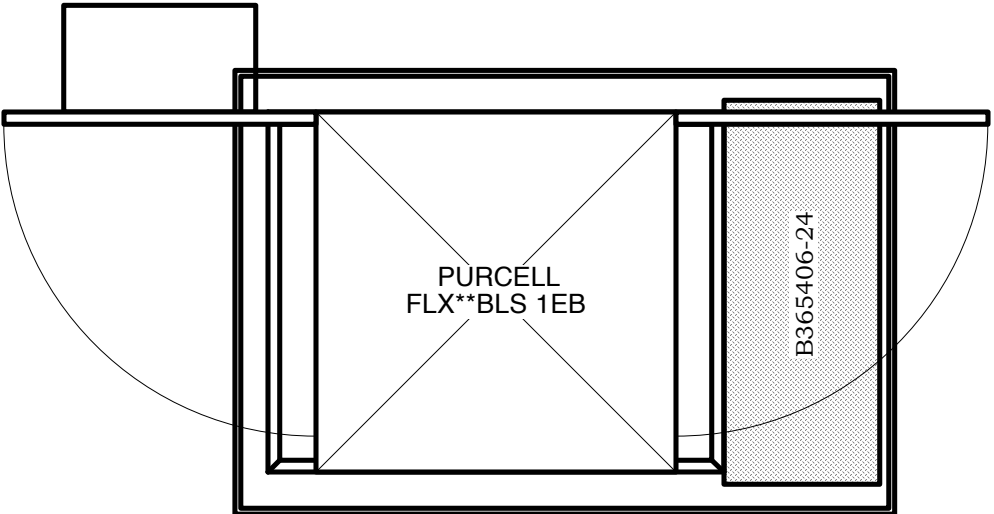

Drawing <b>E.10.E.D.1.407.A</b>	MFG <b>Purcell</b>	<p><b><i>Tunnel Mill Polymer, Inc.</i></b></p> <p>103 Main St. Po Box 23 Alden, IA 50006 Phone: 515.859.7629 Fax: 515.859.7706 Email: Sales@tunnelmill.com Website: Tunnelmill.com</p>
Drawn By <b>Marcela Hoversten</b>	Cabinet <b>FLX**BLS 1EB</b>	
Date <b>10/17/11</b>	Foundation <b>B365406-24_ST</b>	
Checked By <b>Brian Day</b>	Vault <b>U304824</b>	
Date <b>00/00/00</b>	Please check tunnelmill.com for the latest version of this drawing and for downloads in other drawing formats.	
Revision <b>A</b>		
Revision Date <b>00/00/00</b>		
Page <b>1 OF 8</b>		

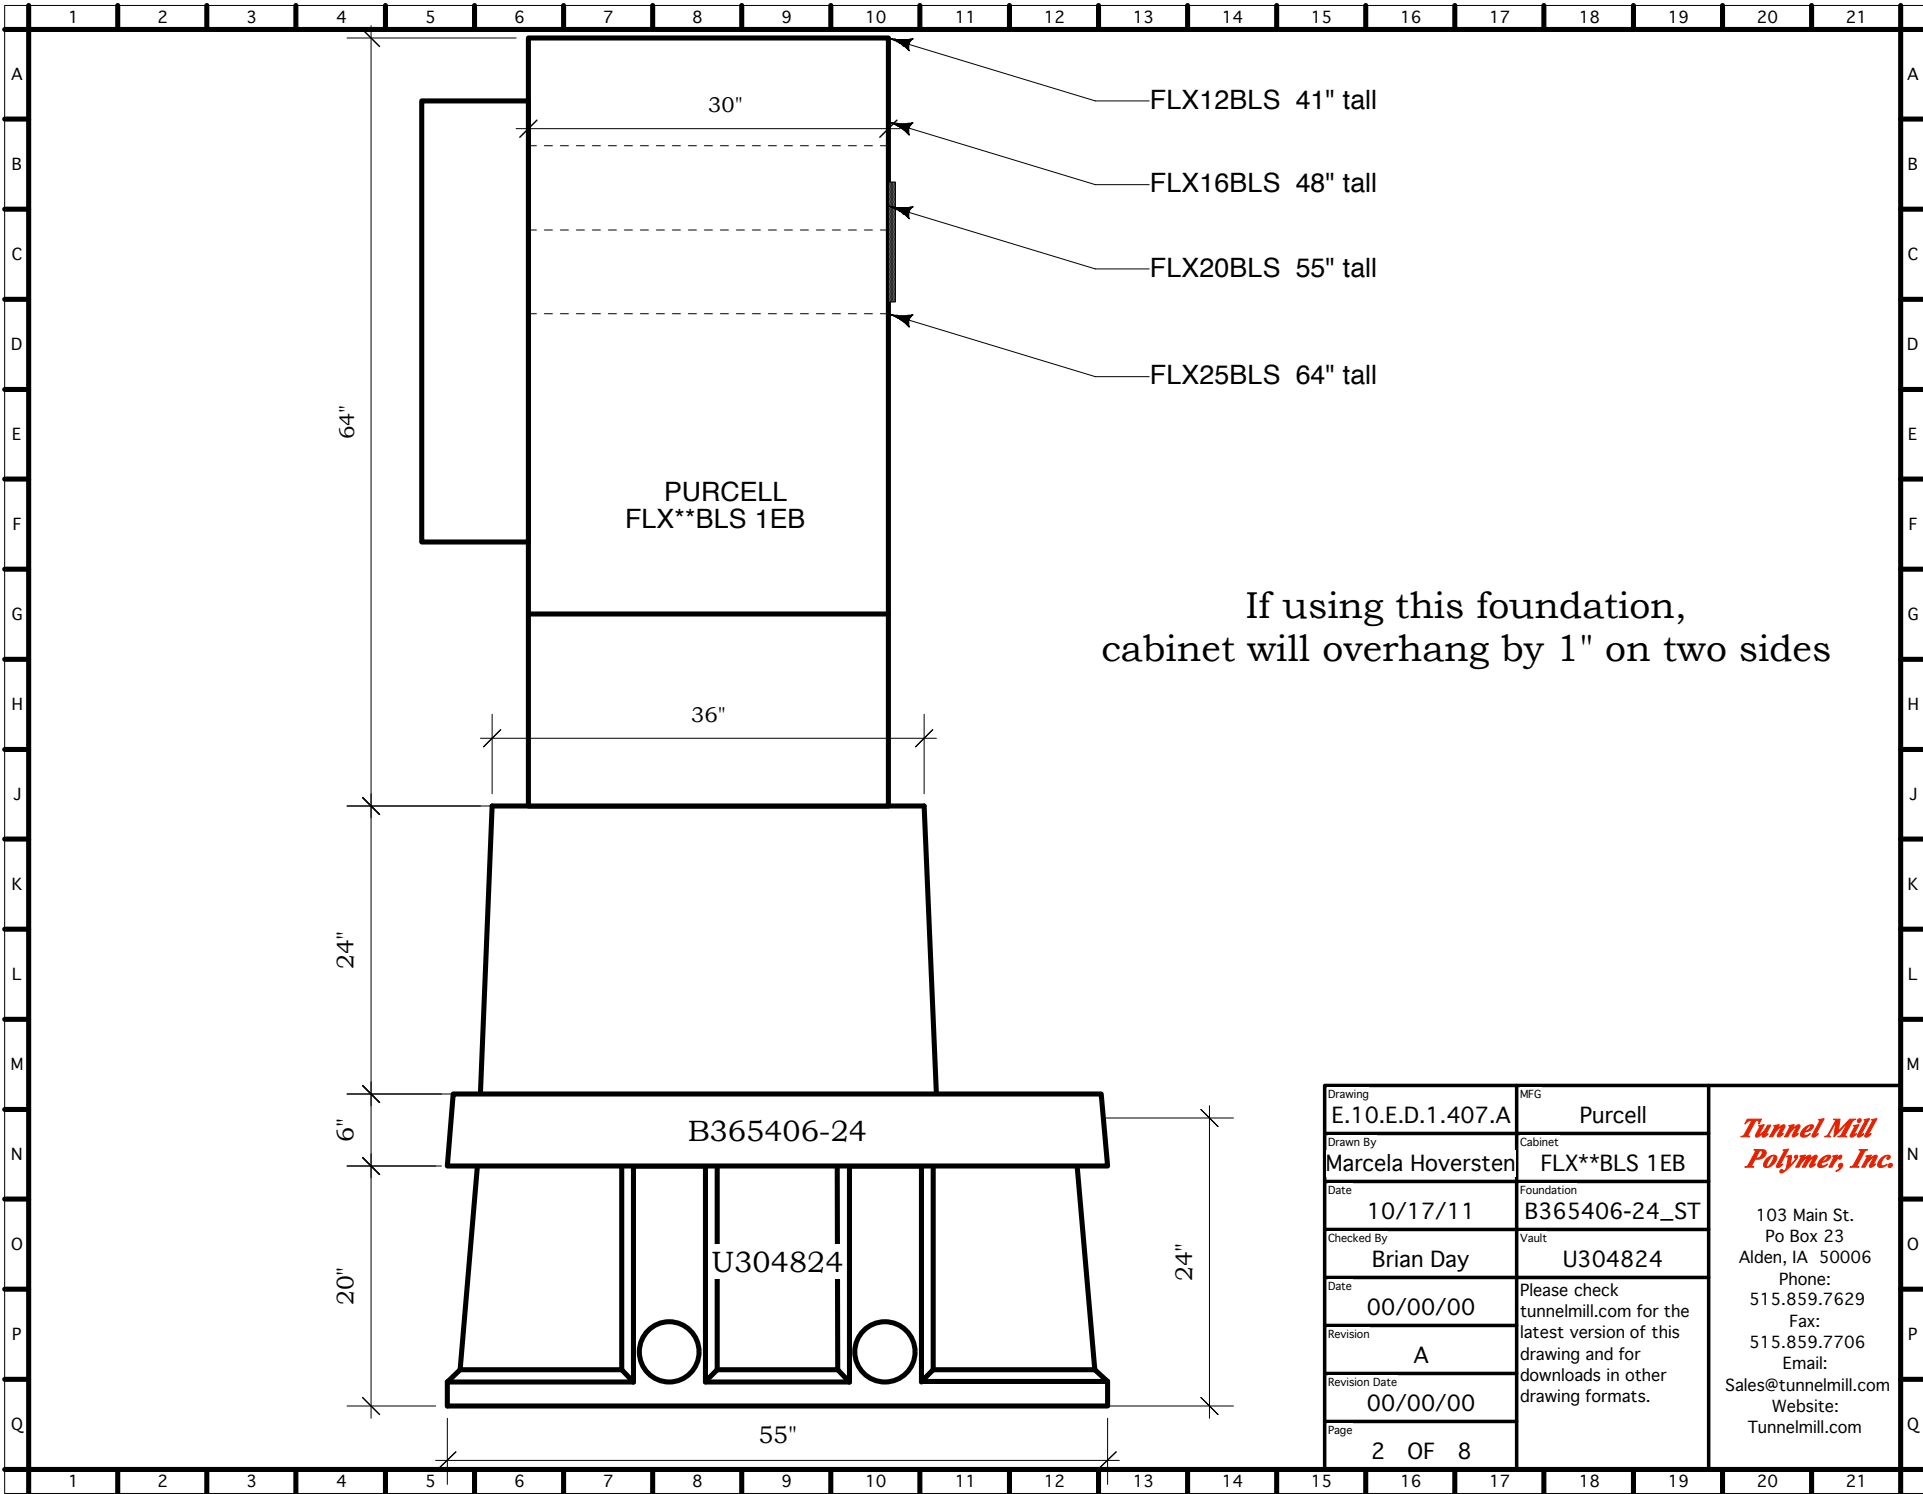


If using this foundation,  
cabinet will overhang by 1" on two sides

Drawing E.10.E.D.1.407.A	MFG Purcell
Drawn By Marcela Hoversten	Cabinet FLX**BLS 1EB
Date 10/17/11	Foundation B365406-24_ST
Checked By Brian Day	Vault U304824
Date 00/00/00	Please check tunnelmill.com for the latest version of this drawing and for downloads in other drawing formats.
Revision A	
Revision Date 00/00/00	
Page 2 OF 8	


***Tunnel Mill  
Polymer, Inc.***

103 Main St.  
Po Box 23  
Alden, IA 50006  
Phone:  
515.859.7629  
Fax:  
515.859.7706  
Email:  
Sales@tunnelmill.com  
Website:  
Tunnelmill.com

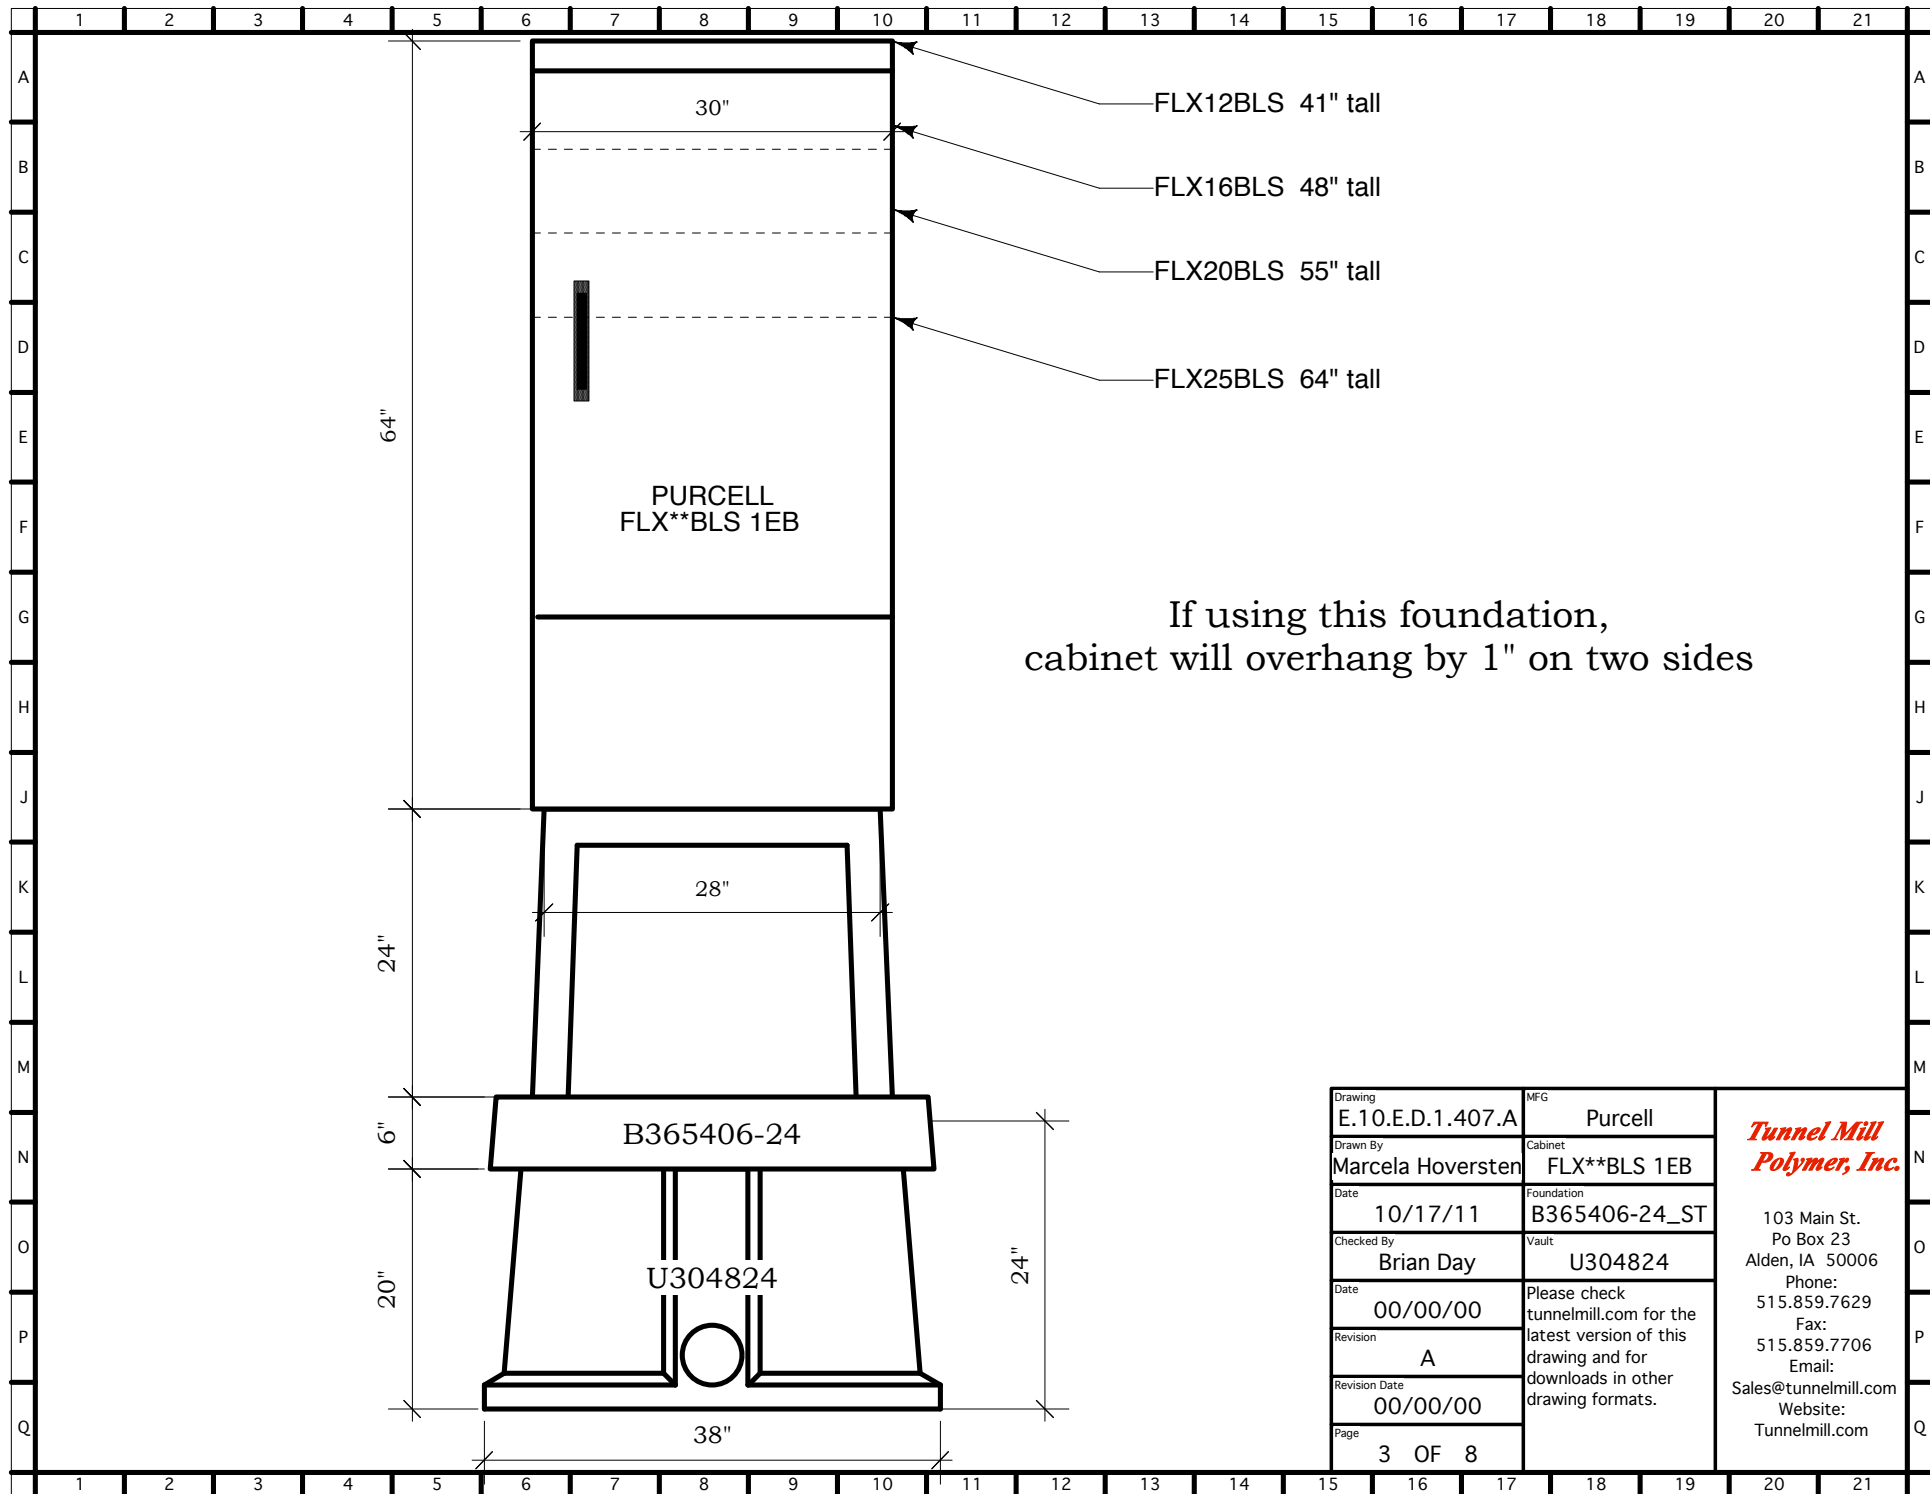

If using this foundation,  
cabinet will overhang by 1" on two sides

Drawing	E.10.E.D.1.407.A	MFG	Purcell	<b><i>Tunnel Mill Polymer, Inc.</i></b>  103 Main St. Po Box 23 Alden, IA 50006 Phone: 515.859.7629 Fax: 515.859.7706 Email: Sales@tunnelmill.com Website: Tunnelmill.com
Drawn By	Marcela Hoversten	Cabinet	FLX**BLS 1EB	
Date	10/17/11	Foundation	B365406-24_ST	
Checked By	Brian Day	Vault	U304824	
Date	00/00/00	Please check tunnelmill.com for the latest version of this drawing and for downloads in other drawing formats.		
Revision	A			
Revision Date	00/00/00			
Page	3 OF 8			

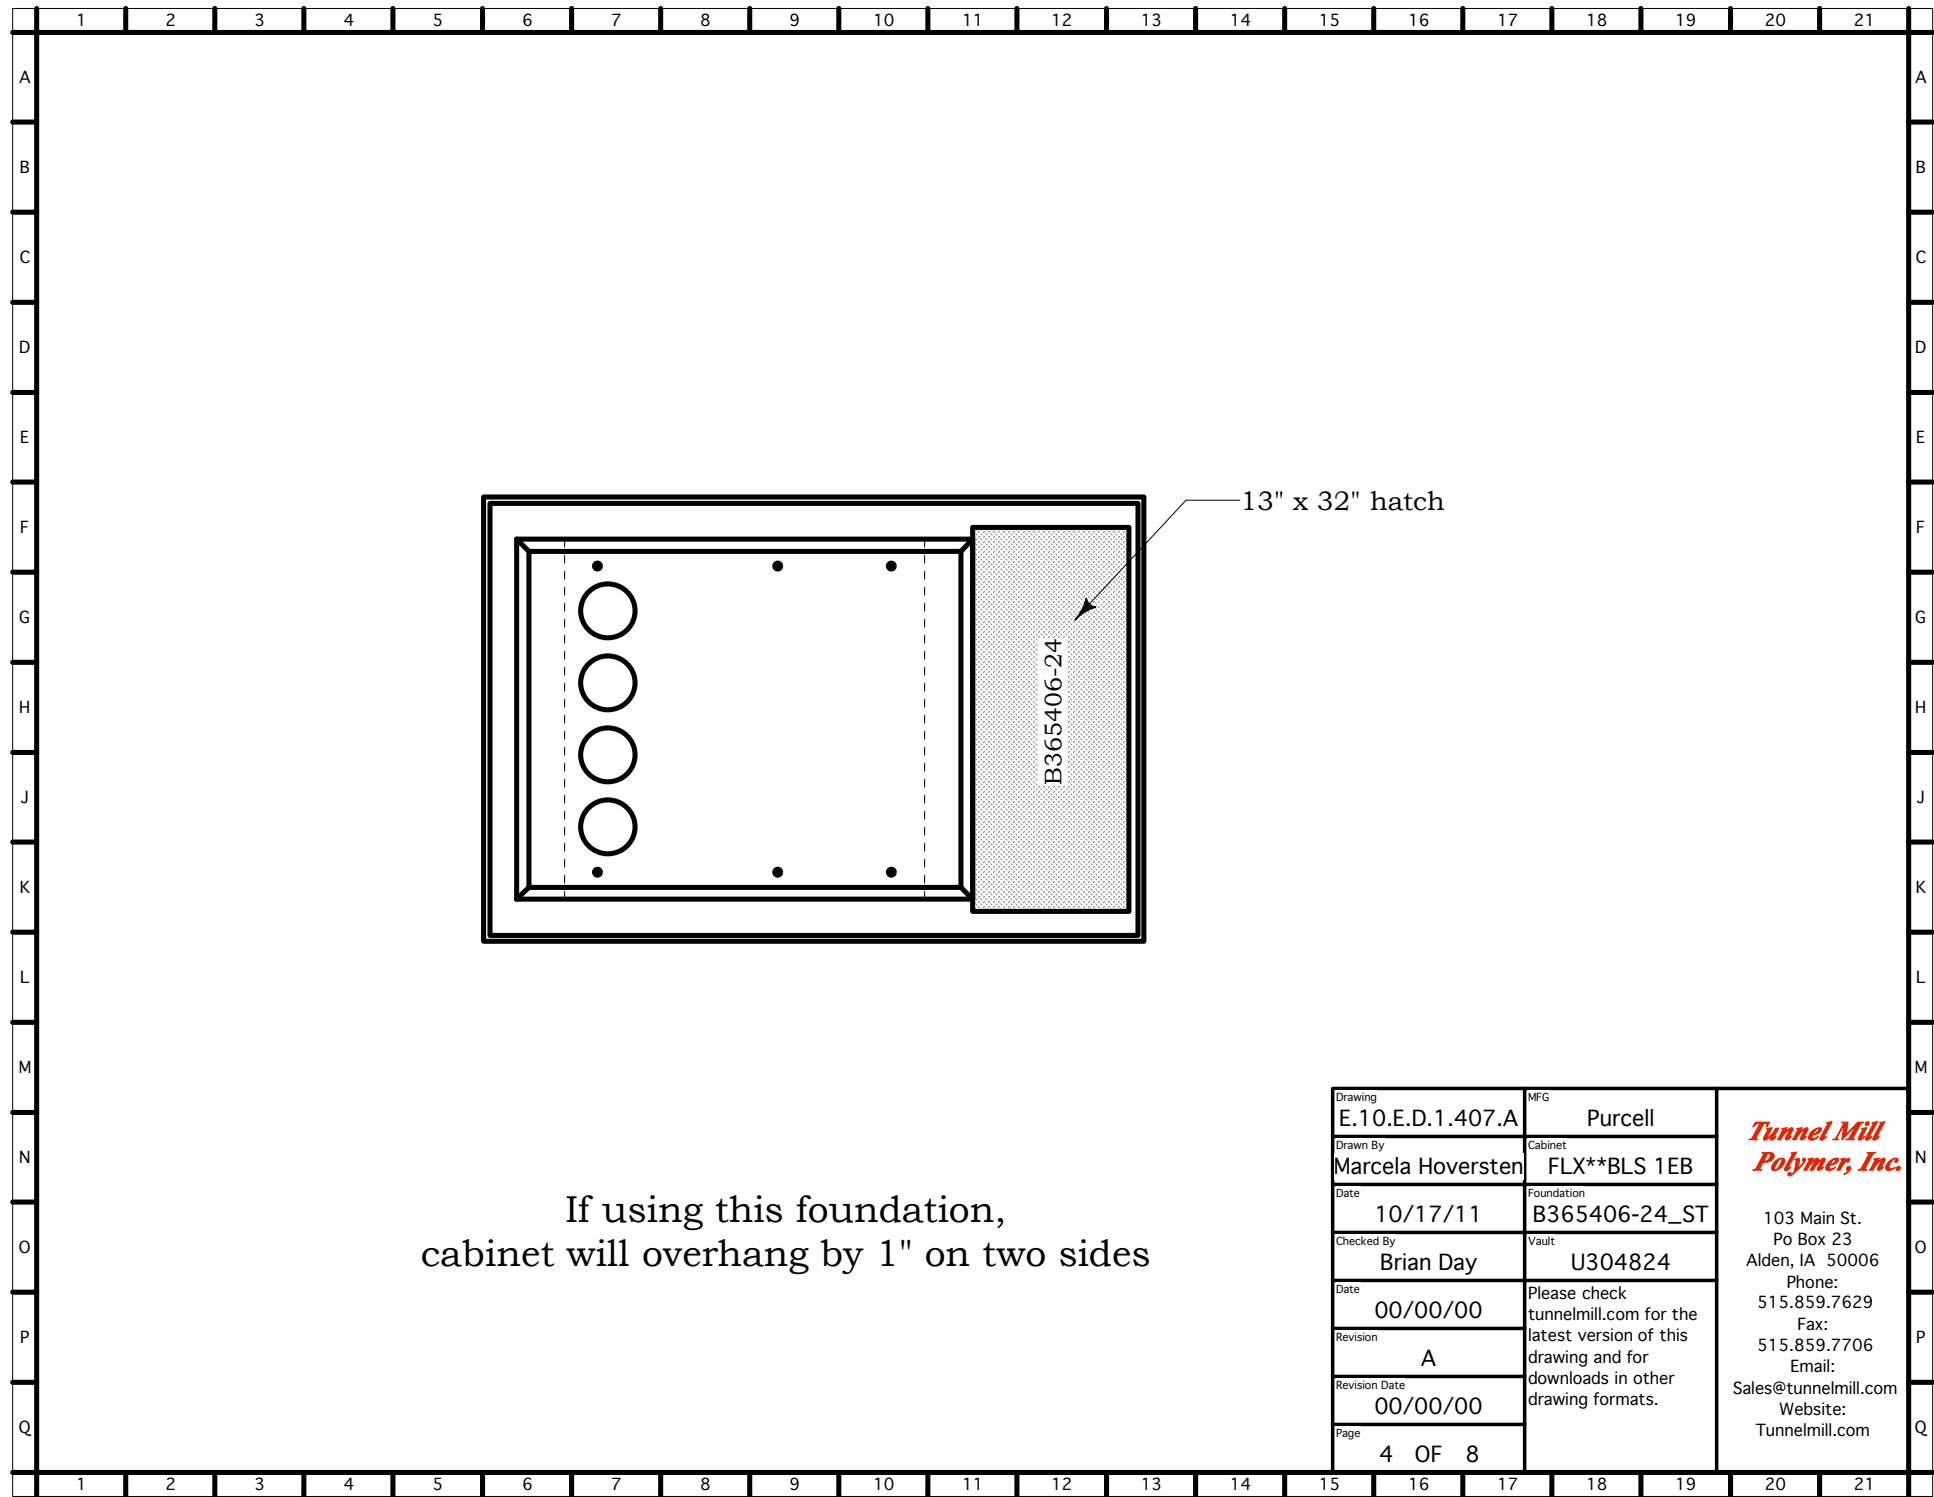

If using this foundation,  
cabinet will overhang by 1" on two sides

Drawing <b>E.10.E.D.1.407.A</b>	MFG <b>Purcell</b>	<p><b><i>Tunnel Mill Polymer, Inc.</i></b></p> <p>103 Main St. Po Box 23 Alden, IA 50006 Phone: 515.859.7629 Fax: 515.859.7706 Email: Sales@tunnelmill.com Website: Tunnelmill.com</p>
Drawn By <b>Marcela Hoversten</b>	Cabinet <b>FLX**BLS 1EB</b>	
Date <b>10/17/11</b>	Foundation <b>B365406-24_ST</b>	
Checked By <b>Brian Day</b>	Vault <b>U304824</b>	
Date <b>00/00/00</b>	Please check tunnelmill.com for the latest version of this drawing and for downloads in other drawing formats.	
Revision <b>A</b>		
Revision Date <b>00/00/00</b>		
Page <b>4 OF 8</b>		