



Drawing	D.02.J.A.1.156.B	MFG	SPC	<b><i>Tunnel Mill Polymer, Inc.</i></b>  103 Main St. Po Box 23 Alden, IA 50006 Phone: 515.859.7629 Fax: 515.859.7706 Email: Sales@tunnelmill.com Website: Tunnelmill.com
Drawn By	Marcela Hoversten	Cabinet	Access xxU-24	
Date	07/24/10	Foundation	B367232-00	
Checked By	Brian Day	Vault	NA	
Date	00/00/00	Please check tunnelmill.com for the latest version of this drawing and for downloads in other drawing formats.		
Revision	B			
Revision Date	SEPTEMBER 2014			
Page	1 OF 8			

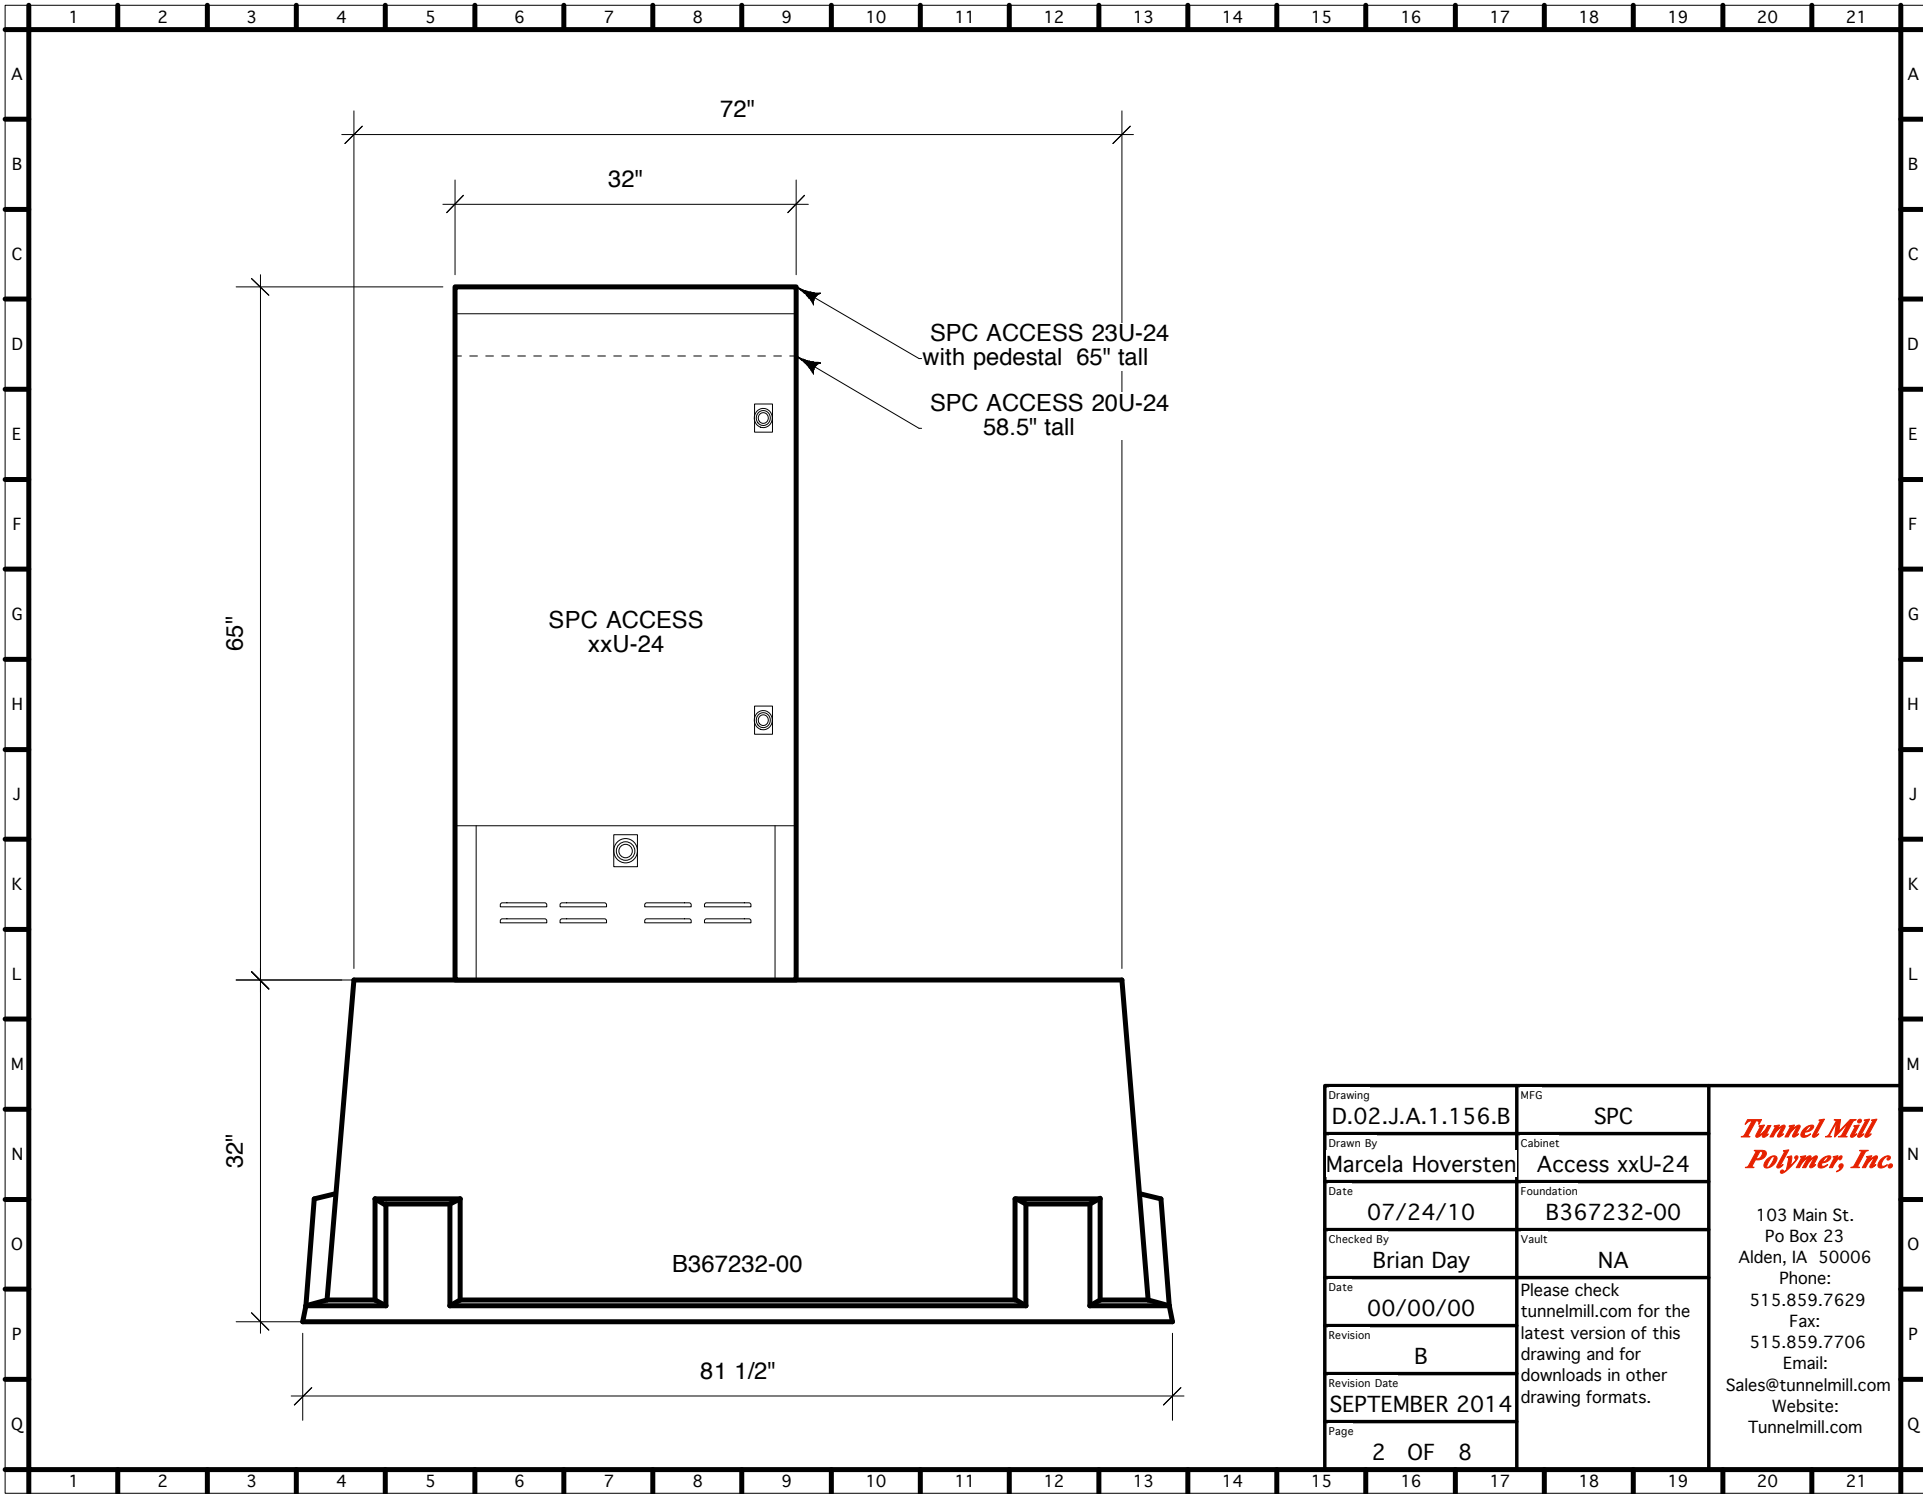

Drawing <b>D.02.J.A.1.156.B</b>	MFG <b>SPC</b>
Drawn By <b>Marcela Hoversten</b>	Cabinet <b>Access xxU-24</b>
Date <b>07/24/10</b>	Foundation <b>B367232-00</b>
Checked By <b>Brian Day</b>	Vault <b>NA</b>
Date <b>00/00/00</b>	Please check tunnelmill.com for the latest version of this drawing and for downloads in other drawing formats.
Revision <b>B</b>	
Revision Date <b>SEPTEMBER 2014</b>	
Page <b>2 OF 8</b>	

***Tunnel Mill  
Polymer, Inc.***


103 Main St.  
Po Box 23  
Alden, IA 50006  
Phone:  
515.859.7629  
Fax:  
515.859.7706  
Email:  
Sales@tunnelmill.com  
Website:  
Tunnelmill.com

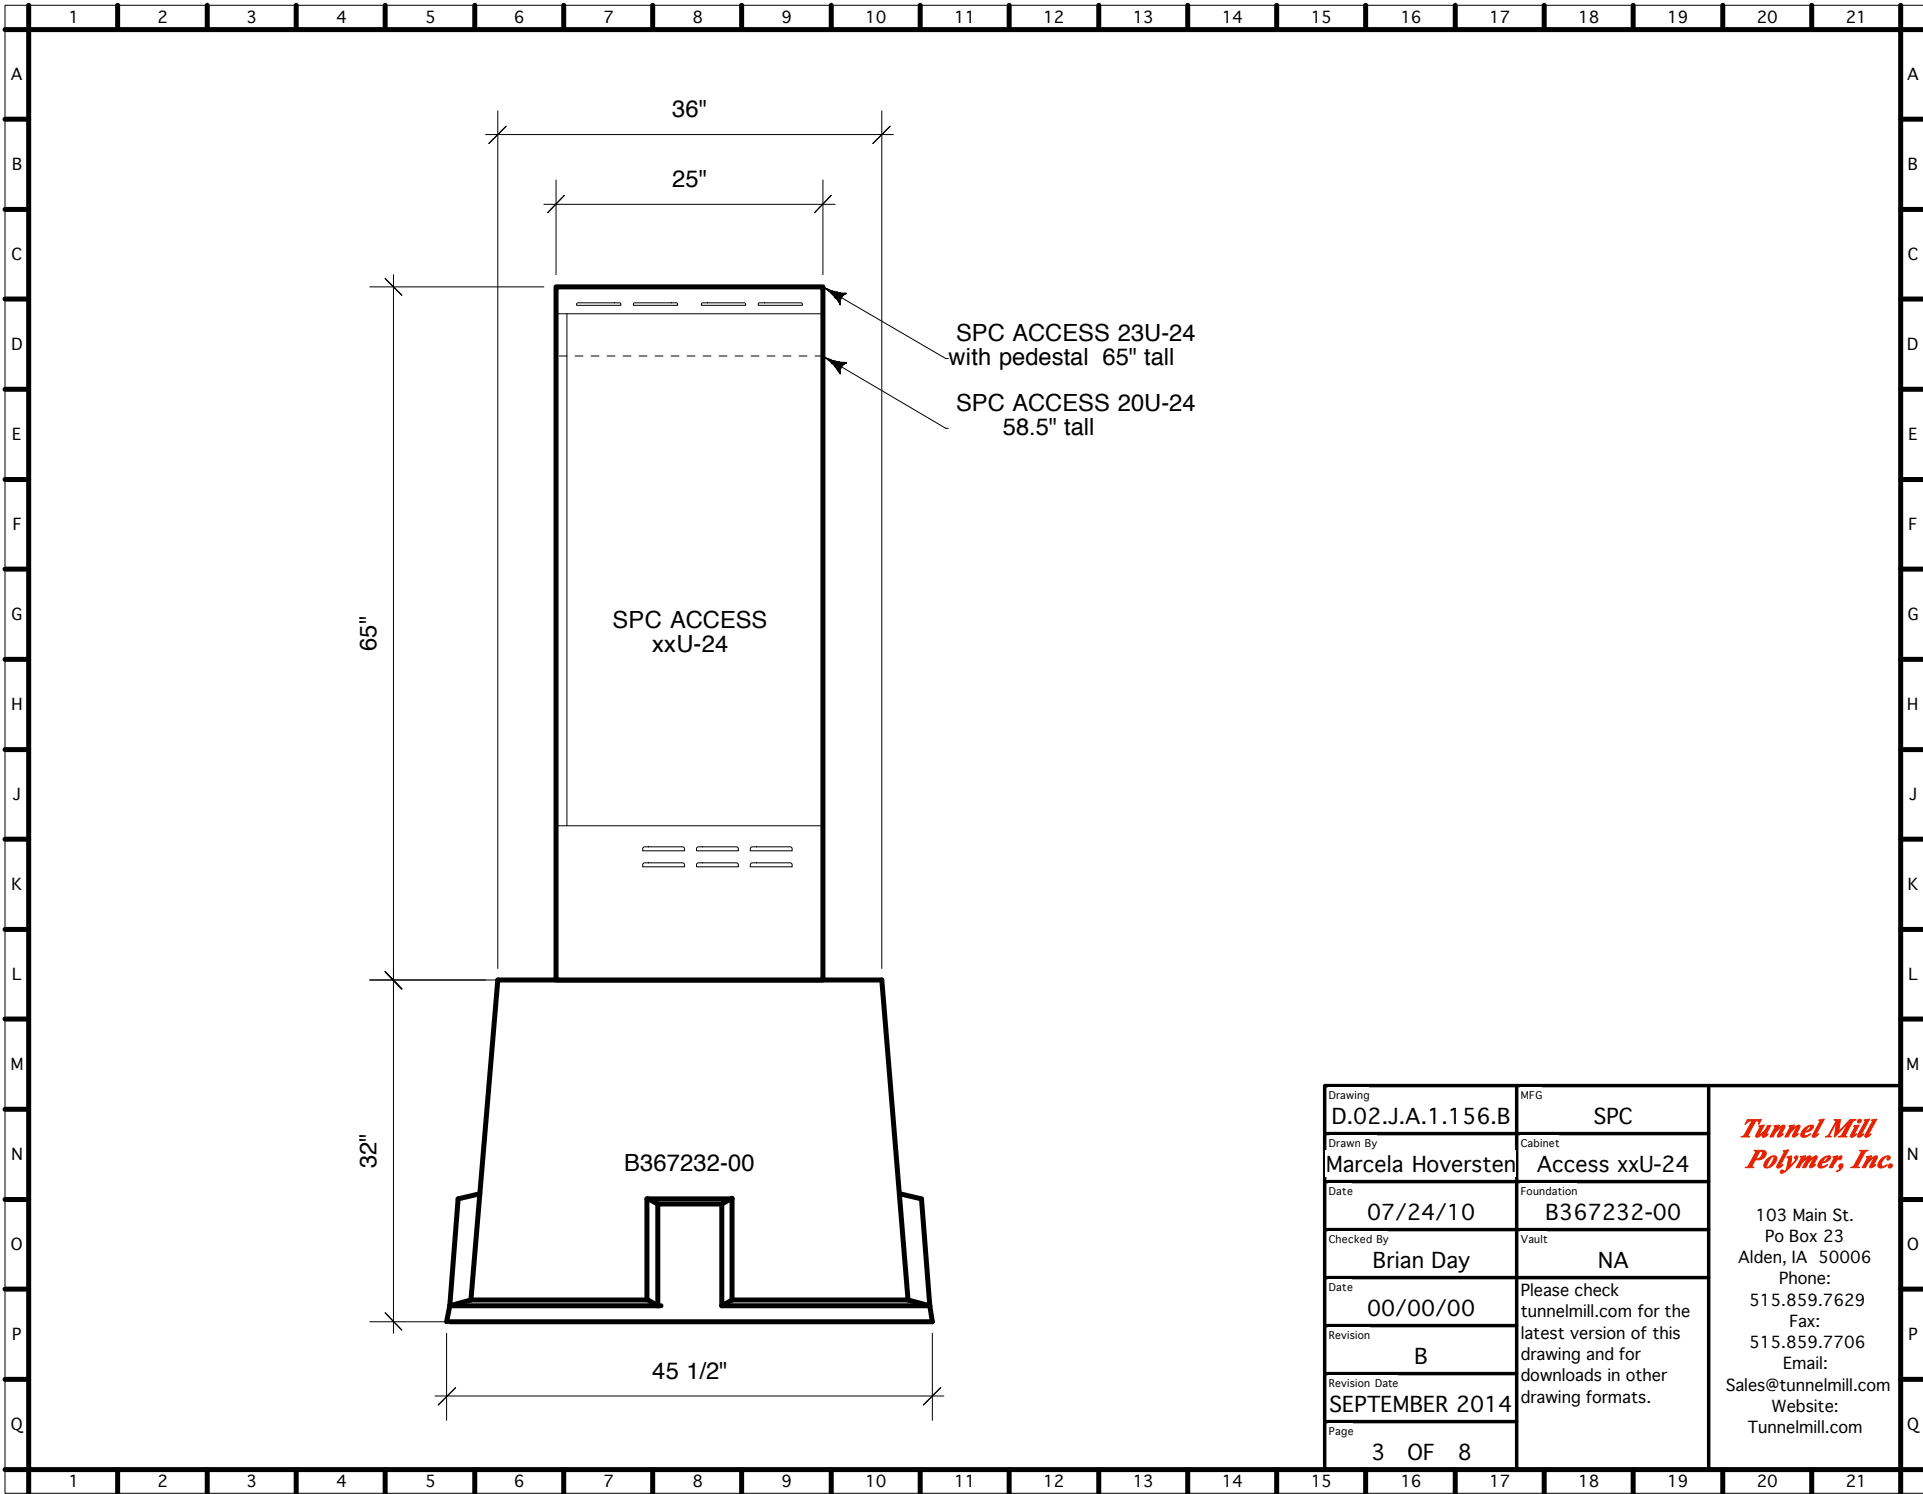

Drawing	D.02.J.A.1.156.B	MFG	SPC
Drawn By	Marcela Hoversten	Cabinet	Access xxU-24
Date	07/24/10	Foundation	B367232-00
Checked By	Brian Day	Vault	NA
Date	00/00/00	Please check tunnelmill.com for the latest version of this drawing and for downloads in other drawing formats.	
Revision	B		
Revision Date	SEPTEMBER 2014		
Page	3 OF 8		

***Tunnel Mill  
Polymer, Inc.***

103 Main St.  
Po Box 23  
Alden, IA 50006  
Phone:  
515.859.7629  
Fax:  
515.859.7706  
Email:  
Sales@tunnelmill.com  
Website:  
Tunnelmill.com

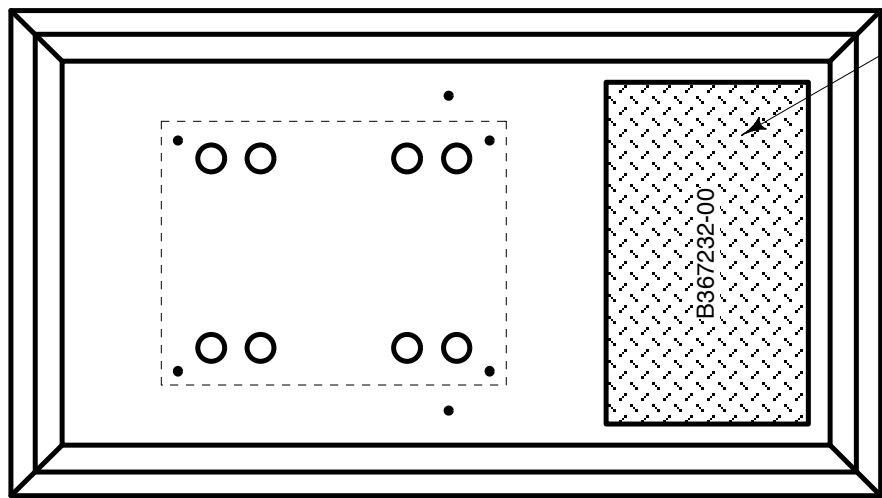

19" x 32" HATCH

B367232-00

Foundation will be produced with 2 sets of openings allowing cabinet to be turned 180 degrees.

Drawing D.02.J.A.1.156.B	MFG SPC	<p><b><i>Tunnel Mill Polymer, Inc.</i></b></p> <p>103 Main St. Po Box 23 Alden, IA 50006 Phone: 515.859.7629 Fax: 515.859.7706 Email: Sales@tunnelmill.com Website: Tunnelmill.com</p>
Drawn By Marcela Hoversten	Cabinet Access xxU-24	
Date 07/24/10	Foundation B367232-00	
Checked By Brian Day	Vault NA	
Date 00/00/00	Please check tunnelmill.com for the latest version of this drawing and for downloads in other drawing formats.	
Revision B		
Revision Date SEPTEMBER 2014		
Page 4 OF 8		